



Working Together for a
Better Tomorrow. Today.

SPECIFICATION PACKAGE

for

INSERTABLE DUST COLLECTORS – CRUSHER AND CONVEYOR #3 HEAD PULLEY

Bid Opening Date/Time

**Tuesday, January 28, 2014 @ 2:15 P.M.
City of Grand Island, City Hall
100 East 1st Street, P.O. Box 1968
Grand Island, NE 68802-1968**

Contact

**Ryan Schmitz, Production Engineer
City of Grand Island – Utilities Department
Platte Generating Station
308/385-5496**

Date issued: January 16, 2014

**ADVERTISEMENT TO BIDDERS
FOR
INSERTABLE DUST COLLECTORS-CRUSHER AND CONVEYOR #3 HEAD PULLEY
FOR
CITY OF GRAND ISLAND, NEBRASKA**

Sealed bids will be received at the office of the City Clerk, 100 E. First Street, P.O. Box 1968, Grand Island, Nebraska 68802, until Tuesday, January 28, 2014, at 2:15 p.m. local time for Insertable Dust Collectors-Crusher and Conveyor #3 Head Pulley, FOB the City of Grand Island, freight prepaid. Bids will be publicly opened at this time in the Grand Island City Hall Council Conference Room #1 located on 1st floor of City Hall. Submit an original and three copies. Bid proposal package and any Addendas are also available on-line at www.grand-island.com under Business-Bid Calendars. Bids received after the specified time will be returned unopened to sender.

The successful bidder will be required to comply with fair labor standards as required by Nebraska R.R.S.73-102 and comply with Nebraska R.R.S. 48-657 pertaining to contributions to the Unemployment Compensation Fund of the State of Nebraska. Successful bidder shall maintain a drug free workplace policy. Every public contractor and his, her or its subcontractors who are awarded a contract by the City for the physical performance of services within the State of Nebraska shall register with and use a federal immigration verification system to determine the work eligibility status of new employees physically performing services within the State of Nebraska.

Each bidder shall submit with the bid a certified check, a cashiers check, or bid bond payable to the City Treasurer in an amount no less than five percent (5%) of the bid price which shall guarantee good faith on the part of the bidder and the entering into a contract within fifteen (15) days at the bid price if accepted by the City. **Your certified check, cashier's check or bid bond must be submitted in a separate envelope attached to the outside of the envelope containing the bid. Each envelope must be clearly marked indicating its contents. Failure to submit the necessary qualifying information and correct number of copies in clearly marked and separate envelopes will result in your bid not being opened or considered.** Only surety companies authorized to do business in the State of Nebraska may issue bid bonds.

Bids will be evaluated by the Purchaser based on price, schedule, quality, adherence to schedule, plan and specifications, economy and efficiency of operation, experience and reputation of the bidder, ability, capacity, and skill of the bidder to perform contract required and adaptability of the particular items to the specific use intended.

The Purchaser reserves the right to reject any or all bids, to waive irregularities therein, and to accept whichever bid that may be in the best interest of the City, at its sole discretion.

No bidder may withdraw his/her bid for a period of thirty (30) days after date of bid opening.

RaNae Edwards, City Clerk

Advertised
Grand Island Independent

INSERTABLE DUST COLLECTORS-CRUSHER AND CONVEYOR #3 HEAD PULLEY
BID DATA FORM

CITY OF GRAND ISLAND
 GRAND ISLAND, NE

The undersigned Bidder, having examined all specifications and other bidding documents, and all addenda thereto, and being acquainted with and fully understanding all conditions relative to the specified materials and equipment, hereby proposes to provide such equipment FOB the City of Grand Island, freight prepaid, at the following price:

<u>ITEM DESCRIPTION</u>	<u>EXTENDED COST</u>
Base Bid:	
Material	\$ _____
Labor	\$ _____
Applicable Sales tax*	\$ _____
Total Base Bid	\$ _____

* If bidder fails to include sales tax in their bid price or takes exception to including sales tax in their bid price, the City will add a 7.0% figure to the bid price for evaluation purposes; however, the City will only pay actual sales tax due.

- By checking this box, Bidder acknowledges that Addenda Number(s) _____ were received and considered in Bid preparation.
- By checking this box, Bidder acknowledges the specified completion date of the project is **March 20, 2014**.

According to Nebraska Sales and Use Tax Requirements, Section 1-017, Contractors, check which option you have selected to file with the Nebraska Department of Revenue:

Nebraska law provides a sales and use tax exemption on contractor labor charges for the construction, repair, or annexation of any structure used for the generation, transmission, or distribution of electricity. Separately stated contractor labor would be exempt, all materials are taxable according to the contractor's option.

Option 1 (Section 1-017.05)_____ Option 2 (Section 1-017.06)_____ Option 3 (Section 1-017.07)_____

If the Nebraska sales and use tax election is not filed or noted above, the contractor will be treated as a retailer under Option 1 for sales and use tax purposes.

 Bidder Company Name Date

 Company Address City State Zip

 Print Name of Person Completing Bid Signature

Telephone No. _____ Fax No. _____

By checking this box, Bidder acknowledges there are Exceptions noted to the bid.
NOTE: Any exceptions to specifications must be fully explained on a separate sheet attached to bid.

CHECKLIST FOR BID SUBMISSION

FOR

INSERTABLE DUST COLLECTORS-CRUSHER AND CONVEYOR #3 HEAD PULLEY

Bids must be received by the City Clerk before 2:15 p.m. on Tuesday, January 28, 2014.

The following items must be completed for your bid to be considered.

- A signed original and three (3) copies of the bidding documents. Failure to submit the correct number of copies will result in your bid not being considered.
- A reference list of at least three (3) projects of similar scope and complexity, including a description, name and phone contact.
- A summary of the experience of the superintendent proposed for this project.
- Firm lump sum pricing; firm unit pricing in case adjustments are necessary, and breakout of sales tax pricing.
- A proposed construction schedule.
- A description of the system proposed, including equipment, operating procedures, and installation locations.
- Selection of Nebraska Sales Tax Option.
- Acknowledgment of Addenda Number(s) _____.
- Bidders must complete and sign the Bid Data Form provided in these Documents. All blank spaces must be filled in. Bidders shall acknowledge receipt of any Addenda information on the Bid Data Form.
- A certified check, cashiers check or bid bond in a separate envelope attached to the **outside of the envelope containing the bid**. Each envelope must be clearly marked indicating its contents. Failure to submit the necessary qualifying information in clearly marked and separate envelopes will result in your bid not being opened.

Please check off each item as completed.

Company

Signature

Telephone No. _____

Fax No. _____

INSTRUCTIONS TO BIDDERS

1. GENERAL INFORMATION.

The following instructions outline the procedure for preparing and submitting Bids. Bidders must fulfill all requirements as specified in these Documents.

2. TYPE OF BID.

Bidders shall be required to submit prices for all items listed in the Bid Data Form.

3. PREPARATION OF BIDS.

Bidders shall use only the Bid Data Form provided in these Documents. All blank spaces in the Bid Data Form must be filled in, preferably in BLACK ink, in both words and figures where required. No changes to the wording or content of the forms is permitted. Written amounts shall govern in case of discrepancy between the amounts stated in writing and the amounts stated in figures.

Prices stated shall be f.o.b. with freight and full insurance paid by Bidder, to the job site located in Grand Island, Nebraska.

The Bidder shall acknowledge receipt of all Addenda in the Bid Data Form. Bids received without acknowledgement or without the Addendum enclosed will be considered informal.

4. SUBMISSION OF BIDS.

All Bids must be submitted intact with the correct number of copies no later than the time prescribed, at the place, and in the manner set forth in the ADVERTISEMENT FOR BIDS. Bids must be made on the Bid Data Form provided herein. Each Bid must be submitted intact in a sealed envelope, so marked as to indicate its contents without being opened, and delivered in person or addressed and mailed in conformance with the instructions in the ADVERTISEMENT FOR BIDS.

5. BID SECURITY.

Bids must be accompanied by cash, a certified check, or cashier's check drawn on a bank which is insured by the Federal Deposit Insurance Corporation, or a bid bond issued by a Surety authorized to issue such bonds in the state where the Work is located, in the amount of 5 percent of the bid amount payable to OWNER. This bid security shall be given as a guarantee that the Bidder will not withdraw their Bid for a period of **thirty (30) days after** bid opening, and that if awarded the Contract, the successful Bidder will execute the attached Contract and furnish a properly executed Performance Bond and Payment Bond, each in the full amount of the Contract price, within the time specified.

The Attorney-in-Fact that executes this bond on behalf of the Surety must attach a notarized copy of his/her power of attorney as evidence of his/her authority to bind the Surety on the date of execution of the bond. Where State Statute requires, certification by a resident agent shall also be provided.

6. RETURN OF BID SECURITY.

Within fifteen (15) days after the award of the Contract, the OWNER will return the bid securities to all Bidders whose Bids are not to be further considered in awarding the Contract. All other retained bid securities will be held until the Contract has been finally executed, after which all bid securities, other than Bidders' bonds and guarantees which have been fortified, will be returned to the respective Bidders whose Bids they accompanied.

7. BASIS OF AWARD.

The award will be made by the OWNER on the basis of the Bid from the lowest responsive, responsible Bidder which, in the OWNER's sole and absolute judgment will best serve the interest of the OWNER. All Bids will be considered on the following basis:

Conformance with the terms of the Bid Documents.

Bid price.
Cost of installation.

Suitability to project requirements.
Delivery time.

Responsibility and qualification of Bidder.

The OWNER reserves the right to reject all Bids, or any Bid not in conformance with the intent of the Bid Documents, and to waive any informalities and irregularities in said Bids.

8. EXECUTION OF CONTRACT.

The successful Bidder shall, within fifteen (15) days after receiving notice of award, sign and deliver to the OWNER the Contract hereto attached together with the acceptable bonds as required in these Bid Documents. Within fifteen (15) days after receiving the signed Contract with acceptable bond(s) from the successful Bidder, the OWNER's authorized agent will sign the Contract. Signature by both parties constitutes execution of the Contract.

9. PERFORMANCE AND PAYMENT BONDS.

The successful Bidder shall file with the OWNER Performance and Payment Bonds in the full amount (100 percent) of the Contract price, as security for the faithful performance of the Contract and the payment of all persons supplying labor and materials for the Work under this Contract, and to cover all guarantees against defective workmanship or materials, or both, for a period of one (1) year after the date of final acceptance of the Work by the OWNER. The Surety furnishing these bonds shall have a record of service satisfactory to the OWNER, be authorized to do business in the State where the OWNER's project is located and shall be named on the current list of approved Surety Companies, acceptable on Federal bonds as published by the Audit Staff, Bureau of Accounts, U.S. Treasury Department.

The Attorney-in-Fact (Resident Agent) who executes these bonds on behalf of the Surety must attach a notarized copy of his/her power-of-attorney as evidence of his/her authority to bind the Surety on the date of execution of the bond.

10. TIME OF COMPLETION.

The time of completion of the Work to be performed under this Contract is the essence of the Contract. The time allowed for the completion of the Work is stated in the Bid Data Form.

11. GRATUITIES AND KICKBACKS.

City Code states that it is unethical for any person to offer, give, or agree to give any City employee or former City employee, or for any City employee or former City employee to solicit, demand, accept, or agree to accept from another person, a gratuity or an offer of employment in connection with any decision, approval, disapproval, recommendation, or preparation of any part of a program requirement or a purchase request, influencing the content of any specification or procurement standard, rendering of advice, investigation, auditing, or in any other advisory capacity in any proceeding or application, request for ruling, determination, claim or controversy, or other particular matter, pertaining to any program requirement or a contract or subcontract, or to any solicitation or proposal therefor. It shall be unethical for any payment, gratuity, or offer of employment to be made by or on behalf of a subcontractor under a contract to the prime contractor or higher tier subcontractor or any person associated therewith, as an inducement for the award of a subcontract or order.

12. FISCAL YEAR.

The City of Grand Island, Nebraska operates on a fiscal year beginning October 1st and ending on the following September 30th. It is understood and agreed that any portion of this agreement which will be performed in a future fiscal year is contingent upon the City Council adopting budget statements and appropriations sufficient to fund such performance.

CONTRACT AGREEMENT

THIS AGREEMENT made and entered into by and between **[SUCCESSFUL BIDDER]**, hereinafter called the Contractor, and the **CITY OF GRAND ISLAND, NEBRASKA**, hereinafter called the City.

WITNESSETH:

THAT, WHEREAS, in accordance with law, the City has caused contract documents to be prepared and an advertisement calling for bids to be published for *INSERTABLE DUST COLLECTORS – CRUSHER AND CONVEYOR #3 HEAD PULLEY*; and

WHEREAS, the City, in the manner prescribed by law, has publicly opened, examined, and canvassed the bids submitted, and has determined the aforesaid Contractor to be the lowest responsive and responsible bidder, and has duly awarded to said Contractor a contract therefore, for the sum or sums named in the Contractor's bid, a copy thereof being attached to and made a part of this Contract;

NOW, THEREFORE, in consideration of the compensation to be paid to the Contractor and of the mutual agreements herein contained, the parties have agreed and hereby agree, the City for itself and its successors, and the Contractor for itself, himself/herself, or themselves, and its, his/her, or their successors, as follows:

ARTICLE I. That the following documents shall comprise the Contract, and shall together be referred to as the "Agreement" or the "Contract Documents";

1. This Contract Agreement.
2. City of Grand Island's Specification for this project.
3. **[NAME OF SUCCESSFUL BIDDER]** bid signed and dated **[DATE OF BID]**.

In the event of any conflict between the terms of the Contract Documents, the provisions of the document first listed shall prevail.

ARTICLE II. That the Contractor shall (a) furnish all tools, equipment, superintendence, transportation, and other construction materials, services and facilities; (b) furnish, as agent for the City, all materials, supplies and equipment specified and required to be incorporated in and form a permanent part of the completed work; (c) provide and perform all necessary labor; and (d) in a good substantial and workmanlike manner and in accordance with the requirements, stipulations, provisions, and conditions of the Contract documents as listed in the attached General Specifications, said documents forming the Contract and being as fully a part thereof as if repeated verbatim herein, perform, execute, construct and complete all work included in and covered by the City's official award of this Contract to the said Contractor, such award being based on the acceptance by the City of the Contractor's bid;

ARTICLE III. That the City shall pay to the Contractor for the performance of the work embraced in this Contract and the Contractor will accept as full compensation therefore the sum (subject to adjustment as provided by the Contract) of **[DOLLAR AMOUNT] (\$00.00)** for all services, materials, and work covered by and included in the Contract award and designated in the foregoing Article II; payments thereof to be made in cash or its equivalent in the manner provided in the General Specifications.

The total cost of the Contract includes:

Base Bid:	\$.00
Sales Tax on Materials/Equipment:	\$.00
Sales Tax on Labor:	<u>\$.00</u>
Total	\$.00

The City of Grand Island, Nebraska operates on a fiscal year beginning October 1st and ending on the following September 30th. It is understood and agreed that any portion of this agreement which will be performed in a future fiscal year is contingent upon the City Council adopting budget statements and appropriations sufficient to fund such performance.

ARTICLE IV. The Contractor hereby agrees to act as agent for the City in purchasing materials and supplies for the City for this project. The City shall be obligated to the vendor of the materials and supplies for the purchase price, but the Contractor shall handle all payments hereunder on behalf of the City. The vendor shall make demand or claim for payment of the purchase price from the City by submitting an invoice to the Contractor. Title to all materials and supplies purchased hereunder shall vest in the City directly from the vendor. Regardless of the method of payment, title shall vest immediately in the City. The Contractor shall not acquire title to any materials and supplies incorporated into the project. All invoices shall bear the Contractor's name as agent for the City. This paragraph will apply only to these materials and supplies actually incorporated into and becoming a part of the finished product of the INSERTABLE DUST COLLECTORS – CRUSHER AND CONVEYOR #3 HEAD PULLEY.

ARTICLE V. That the Contractor shall start work as soon as possible after the Contract is signed and the required bonds and insurance are approved, and that the Contractor shall deliver the equipment, tools, supplies, and materials F.O.B. Platte Generating Station, and complete the work on or before **March 20, 2014**.

ARTICLE VI. The Contractor agrees to comply with all applicable State fair labor standards in the execution of this Contract as required by Section 73-102, R.R.S. 1943. The Contractor further agrees to comply with the provisions of Section 48-657, R.R.S. 1943, pertaining to contributions to the Unemployment Compensation Fund of the State of Nebraska. During the performance of this Contract, the Contractor and all subcontractors agree not to discriminate in hiring or any other employment practice on the basis, of race, color, religion, sex, national origin, age or disability. The Contractor agrees to comply with all applicable Local, State and Federal rules and regulations. The Contractor agrees to maintain a drug-free workplace policy and will provide a copy of the policy to the City upon request. Every public contractor and his, her or its subcontractors who are awarded a contract by the City for the physical performance of services within the State of Nebraska shall register with and use a federal immigration verification system to determine the work eligibility status of new employees physically performing services within the State of Nebraska.

ARTICLE VII. Gratuities and kickbacks: City Code states that it is unethical for any person to offer, give, or agree to give any City employee or former City employee, or for any City employee or former City employee to solicit, demand, accept, or agree to accept from another person, a gratuity or an offer of employment in connection with any decision, approval, disapproval, recommendation, or preparation of any part of a program requirement or a purchase request, influencing the content of any specification or procurement standard, rendering of advice, investigation, auditing, or in any other advisory capacity in any proceeding or application, request for ruling, determination, claim or controversy, or other particular matter, pertaining to any program requirement or a contract or subcontract, or to any solicitation or

proposal therefor. It shall be unethical for any payment, gratuity, or offer of employment to be made by or on behalf of a subcontractor under a contract to the prime contractor or higher tier subcontractor or any person associated therewith, as an inducement for the award of a subcontract or order.

[SUCCESSFUL BIDDER]

By _____ Date _____

Title _____

CITY OF GRAND ISLAND, NEBRASKA

By _____ Date _____
Mayor

Attest: _____
City Clerk

The Contract is in due form according to law and hereby approved.

Attorney for the City Date _____

DRAFT



REQUEST FOR BIDS - GENERAL SPECIFICATIONS

The Bid shall be in accordance with the following and with all attached BID DATA and DETAILED SPECIFICATIONS.

All prices are to be furnished and installed FOB, Grand Island, Nebraska. **All prices shall be firm, and shall include all sales and use taxes as lawfully assessed under laws and regulations of the State of Nebraska.** * If bidder fails to include sales tax in their bid price or takes exception to including sales tax in their bid price, the City will add a 7.0% figure to the bid price for evaluation purposes; however, the City will only pay actual sales tax due.

Bids shall include the following on the **outside** of the mailing envelope: **“Insertable Dust Collectors-Crusher and Conveyor #3 Head Pulley”**. All sealed bids are due no later than **Tuesday, January 28, 2014 at 2:15 p.m. local time**. Submit **an original and three copies** of the bid to:

Mailing Address: City Clerk
City Hall
P. O. Box 1968
Grand Island, NE 68802-1968

Street Address: City Clerk
City Hall
100 E. First Street
Grand Island, NE 68801

Bids will be opened at this time in the City Hall Council Conference Room #1 located on 1st floor of City Hall. Any bid received after the specified date will not be considered. No verbal bid will be considered.

Bids will be evaluated by the Purchaser based on price, schedule, quality, adherence to schedule, plan and specifications, economy and efficiency of operation, experience and reputation of the bidder, ability, capacity, and skill of the bidder to perform contract required and adaptability of the particular items to the specific use intended.

The successful bidder will be required to comply with fair labor standards as required by Nebraska R.R.S.73-102 and comply with Nebraska R.R.S. 48-657 pertaining to contributions to the Unemployment Compensation Fund of the State of Nebraska. Contractor shall maintain a drug free workplace policy. Every public contractor and his, her or its subcontractors who are awarded a contract by the City for the physical performance of services within the State of Nebraska shall register with and use a federal immigration verification system to determine the work eligibility status of new employees physically performing services within the State of Nebraska.

The equipment and materials must be new, the latest make or model, unless otherwise specified. Prior to approving the invoice for payment, the City reserves the right to thoroughly inspect and test the equipment to confirm compliance with specifications. Any equipment or material which does not meet the City's requirements will be returned at vendor's expense for correction. The invoice will be paid after approval at the next regularly scheduled City Council meeting and occurring after departmental approval of invoice; the City Council typically meets the second and fourth Tuesday of each month. Invoices must be received well in advance of Council date to allow evaluation and processing time.

Each bidder shall submit with the bid a certified check, a cashiers check, or bid bond payable to the City Treasurer in an amount no less than five percent (5%) of the bid price which shall guarantee good faith on the part of the Bidder and the entering into a contract within fifteen (15) days at the bid price if accepted by the City. **Your certified check, cashier's check or bid bond must be submitted in a separate envelope attached to the outside of the envelope containing the bid.** Each envelope must be clearly marked indicating its contents. **Failure to submit the necessary qualifying information and correct number of copies in clearly marked and separate envelopes will result in your bid not being opened or considered.** Only surety companies authorized to do business in the State of Nebraska may issue bid bonds.

Successful bidder shall comply with the City's insurance requirements; performance and payment bonds are required for this project as outlined in the Detailed Specifications and Instructions to Bidders.

All bids shall be valid for at least thirty (30) working days after the bid deadline for evaluation purposes.

All bids must be on the bid form and must be signed and dated to be accepted. Please contact Ryan Schmitz at 308-385-5495, for questions concerning this specification.

INSERTABLE DUST COLLECTORS - CRUSHER AND CONVEYOR #3 HEAD PULLEY
Detailed Specification – Spring 2014

SCOPE: The Contractor shall furnish all engineering, equipment, labor, mobilization/demobilization, scaffolding, licensing, permits, ductwork, and material necessary to install Donaldson® Insertable Dust Collectors (or approved equal) on the Crusher and head pulley of Conveyor #3.

LOCATION: The Platte Generating Station is located at 1035 W. Wildwood Drive, two (2) miles south of Grand Island, Nebraska.

The Crusher is on the second (2nd) floor (El. 1881'-7 ½") of the transfer house on the South side of the site.

The Conveyor #3 head pulley is on the top floor (El. 1924'-0") of the transfer house on the South side of the site. It is the reclaim conveyor and passes coal through the crusher to the tail pulley of Conveyor #4.

CODES AND STANDARDS: CEMA (Conveyor Equipment Manufacturers Association) recommendations will be adhered to on this project.

SUBMITTALS: **Contractor shall submit the following documentation for review with the bid:**

- References for at least three (3) projects of a similar scope, including a description, name, and phone contact.
- A proposed construction schedule.
- A description of the system proposed, including equipment, operating procedures, and installation locations.
- A summary of the experience of the superintendent for this project.

PRIOR TO START-UP:

1. Prior to equipment start-up, the Contractor shall provide five (5) copies *each* of all Operation & Maintenance manuals.
2. The Operation & Maintenance manuals shall include the following:
 - A system description.
 - Component data sheets for all field devices.
 - Bill of materials with customer equipment number column.
 - Mechanical outline drawings.
 - Electrical Requirements (including sketch showing proposed electrical connections)

DETAILED SPECIFICATIONS:

Crusher:

- Remove and Reframe all material necessary to facilitate Insertable Dust Collector installation.
- Supply and install horizontal upstand for mounting collector. Location to be determined by City based on Contractor's recommendation.
- Supply and install one (1) Insertable Dust Collector with an envelope filter (DLMV-15/15 or equivalent) with an Explosion-Proof Fan onto the upstand on the conveyor. This shall include bags.
- Supply and install NEMA 9 solenoid control box and timer on the insertable dust collector.
- Supply and install local differential pressure gauge (across bags).
- Supply and install compressed air supply to insertable dust collector. (Contractor responsible for providing all labor and materials necessary to connect new equipment to existing instrument air supply. Including (but not limited to): piping, regulators, taps, fittings, and connectors)
- Supply and install ductwork & building modifications necessary to exhaust insertable air cleaner to the exterior of the building.
- Reinstall any removed crusher components.

- Contractor shall supply and install access ladder & platform to access insertable air cleaner bags for future servicing.
 - Note: Owner will supply 480V & 120V power connections to equipment.

Conveyor #3 Head Pulley:

- Remove all material necessary to facilitate Insertable Dust Collector installation.
- Reframe Conveyor housing as necessary for installation
- Supply and install horizontal upstand to facilitate collector installation. Location to be determined by City based on Contractors recommendation.
- Supply and install one (1) Insertable Dust Collector with a Powercore® filter (CPV-1 or equivalent) with an Explosion-Proof Fan onto the upstand on the conveyor.
- Supply and install NEMA 9 solenoid control box and timer on the insertable dust collector.
- Supply and install local differential pressure gauge (across bags).
- Supply and install compressed air supply to insertable dust collector. (Contractor responsible for providing all labor and materials necessary to connect new equipment to existing instrument air supply. Including (but not limited to): piping, regulators, taps, fittings, and connectors)
- Supply and install ductwork & building modifications necessary to exhaust insertable air cleaner to the exterior of the enclosed corridor.
- Reinstall all head pulley containment materials.
 - Note: Owner will supply 480V & 120V power connections to equipment.

Additional Information:

- Existing Centralized Dust Collection System will remain active. Contractor to protect system during installation.
- Conveyor #3 Head Pulley containment contains a magnet.
- Contractor responsible for rerouting fire sprinkler lines (if needed).
- Contractor to exhaust insertable air cleaners to the environment.
- All pertinent items in this area must be explosion proof.
- Belt Width: 30 inches
- Approximate Belt Speed: 610 ft/min
- Approximate Loading Rate: 560 tons/hr
- Instrument Air Pressure: 75-80 psi (typical)
- Instrument Air Line Diameter (I.D.): 1 ½"
- Material: PRB Coal

TRAINING: Training for plant personnel shall be conducted by certified technicians on the system maintenance features of the units.

FIELD SUPERVISOR: The Contractor shall provide an on-site service supervisor to direct all work who shall be thoroughly familiar and experienced with projects of similar scope. A summary of the experience of the service supervisor proposed for this project shall be provided with the bid.

MATERIALS, EQUIPMENT, AND SERVICES PROVIDED BY THE OWNER: The Owner shall provide temporary power (480/240/120) for the Contractor. Contractor must contact Owner in advance to allow for temporary power to be run to the area. Contractor may be required to provide extension cords. The Owner will provide any needed water.

MATERIALS, EQUIPMENT, AND SERVICES PROVIDED BY THE CONTRACTOR: The Contractor shall provide all required hand tools, hoists, scaffolding, consumables, and all other equipment and materials necessary to completely perform the work. Contractor will be responsible for site cleanup and the disposal of all work debris.

SAFETY: The Contractor shall follow all applicable OSHA regulations and plant safety regulations. There shall be No Smoking within fifty (50) feet of any building or coal storage areas. A short (10 minute) plant safety meeting shall be required prior to commencement of work.

Contractor must work with plant operations to obtain a hot work permit prior to commencing with welding operations.

OWNER: A representative of the Platte Generating Station.

SCHEDULE: All work should be completed during the 2014 Spring outage scheduled between **March 13th, 2014, and March 20th, 2014**. Contractor will be allowed to move equipment onsite one (1) week in advance of initial Construction Date. The Contractor shall include a construction schedule with the bid and a proposed completion date.

Access to the plant will be available at all times and the Contractor may determine working hours; however, the plant staff will only be available during normal, daytime, weekday working hours.

There is no separate contractor entrance at the Platte Generating Station. There is one gate with a card access security system and the Contractor may request to use access cards rather than request entry and exit for each trip. There is a \$25.00 charge for each access card that is not returned when the job is completed.

QUALIFICATIONS: The Contractor shall be a firm specializing in conveyor systems in industrial locations.

SERVICE RATES: The Contractor shall include in the Bid a firm lump sum price, including expenses, and all other standard terms and conditions which will be in effect during the project. The Bid shall also include firm unit pricing for adjustments that may be required for work outside of the specified scope of services.

The Platte Generating Station is NOT tax exempt and is subject to 7.0% sales tax. See the Nebraska Department of Revenue web site at www.revenue.state.ne.us for contractors tax information.

CONTACT: Questions regarding this specification may be directed to Ryan Schmitz at the Platte Generating Station, telephone (308) 385-5495.

ATTACHMENTS: Note: All drawings are for information only. Contractor to field verify.

77-8R-CH-1	COAL HANDLING PLOT PLAN
L132	TRANSFER HOUSE GENERAL ARRANGEMENT - ELEVATIONS
L131	TRANSFER HOUSE GENERAL ARRANGEMENT – FLOOR PLANS
77-8R-CH-10	PLAN & SECTIONS OF 30" RECLAIM CONVEYOR #3
L75	30" RECLAIM CONVEYOR No. 3
L144	TRANSFER HOUSE VIBRATING FEEDER & CRUSHER BY-PASS DETAILS

Note: All attachments are for information only. Contractor must verify all data shown in the field.

INSURANCE: The Contractor shall comply with the attached Insurance Requirements.

BID REQUIREMENTS:

1. References for at least three (3) projects of similar scope, including a description, name, and phone contact.
2. A proposed construction/test schedule.
3. A description of the system proposed, including equipment, controls, alarms, and operation.
4. A summary of the experience of the superintendent for this project.
5. Final bid price with taxes separated out.
6. Bids due at **2:15 pm (CDT) on Tuesday, January 28, 2014.**

MINIMUM INSURANCE REQUIREMENTS
CITY OF GRAND ISLAND, NEBRASKA

The successful bidder shall obtain insurance from companies authorized to do business in Nebraska of such types and in such amounts as may be necessary to protect the Bidder and the interests of the City against hazards or risks of loss as hereinafter specified. This insurance shall cover all aspects of the Bidder's operations and completed operations. Failure to maintain adequate coverage shall not relieve Bidder of any contractual responsibility or obligation. Minimum insurance coverage shall be the amounts stated herein or the amounts required by applicable law, whichever are greater.

1. WORKERS COMPENSATION AND EMPLOYER'S LIABILITY

This insurance shall protect the Bidder against all claims under applicable State workers compensation laws. This insurance shall provide coverage in every state in which work for this project might be conducted. The liability limits shall not be less than the following:

Workers Compensation	Statutory Limits
Employers Liability	\$100,000 each accident
	\$100,000 each employee
	\$500,000 policy limit

2. BUSINESS AUTOMOBILE LIABILITY

This insurance shall be written in comprehensive form and shall protect the Bidder, Bidder's employees, or subcontractors from claims due to the ownership, maintenance, or use of a motor vehicle. The liability limits shall not be less than the following:

Bodily Injury & Property Damage	\$ 500,000 Combined Single Limit
---------------------------------	----------------------------------

3. COMPREHENSIVE GENERAL LIABILITY

The comprehensive general liability coverage shall contain no exclusion relative to explosion, collapse, or underground property. The liability limits shall not be less than the following:

Bodily Injury & Property Damage	\$ 500,000 each occurrence
	\$1,000,000 aggregate

4. UMBRELLA LIABILITY INSURANCE

This insurance shall protect the Bidder against claims in excess of the limits provided under employer's liability, comprehensive automobile liability, and commercial general liability policies. The umbrella policy shall follow the form of the primary insurance, including the application of the primary limits. The liability limits shall not be less than the following:

Bodily Injury & Property Damage	\$1,000,000 each occurrence
	\$1,000,000 general aggregate

5. ADDITIONAL REQUIREMENTS




The City may require insurance covering a Bidder or subcontractor more or less than the standard requirements set forth herein depending upon the character and extent of the work to be performed by such Bidder or subcontractor.

Insurance as herein required shall be maintained in force until the City releases the Bidder of all obligations under the Contract.

The Bidder shall provide and carry any additional insurance as may be required by special provisions of these specifications.

6. CERTIFICATE OF INSURANCE

Satisfactory certificates of insurance shall be filed with the City prior to starting any work on this Contract. **The certificates shall show the City as an additional insured on all coverage except Workers Compensation. The certificate shall state that thirty (30) days written notice shall be given to the City before any policy is cancelled (strike the "endeavor to" wording often shown on certificate forms). If the Bidder cannot have the "endeavor to" language stricken, the Bidder may elect to provide a new certificate of insurance every thirty (30) days during the contract. Bidder shall immediately notify the City if there is any reduction of coverage because of revised limits or claims paid which affect the aggregate of any policy.**

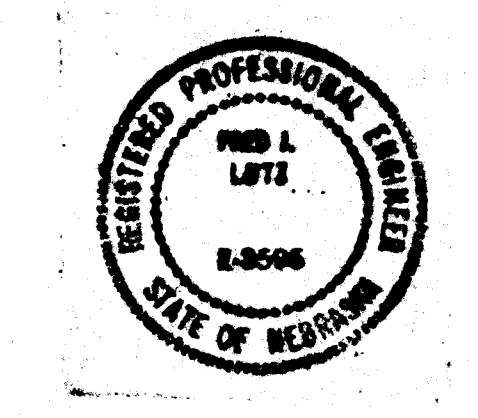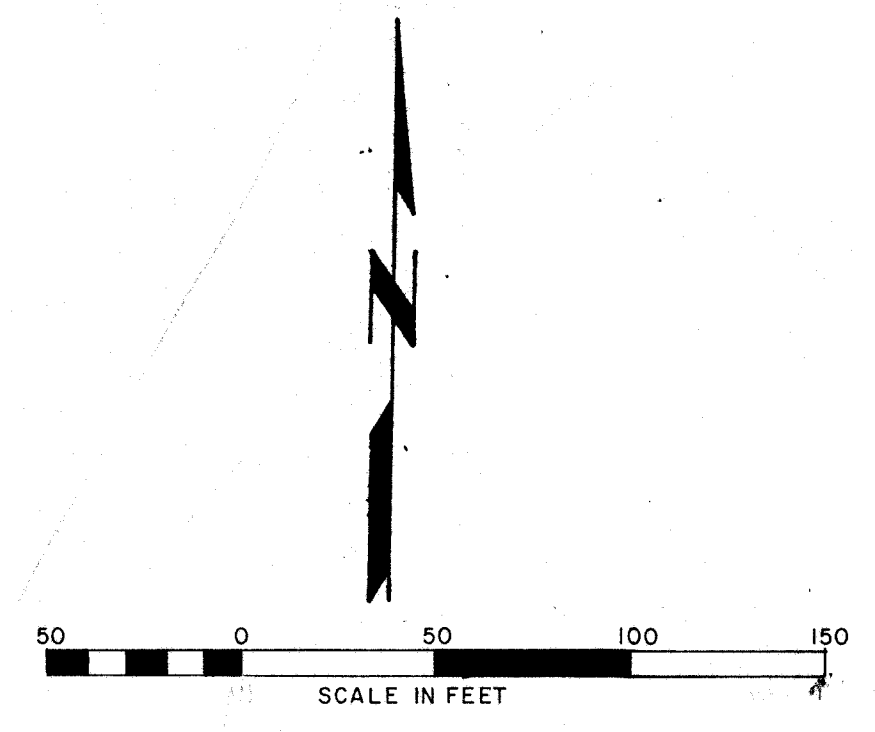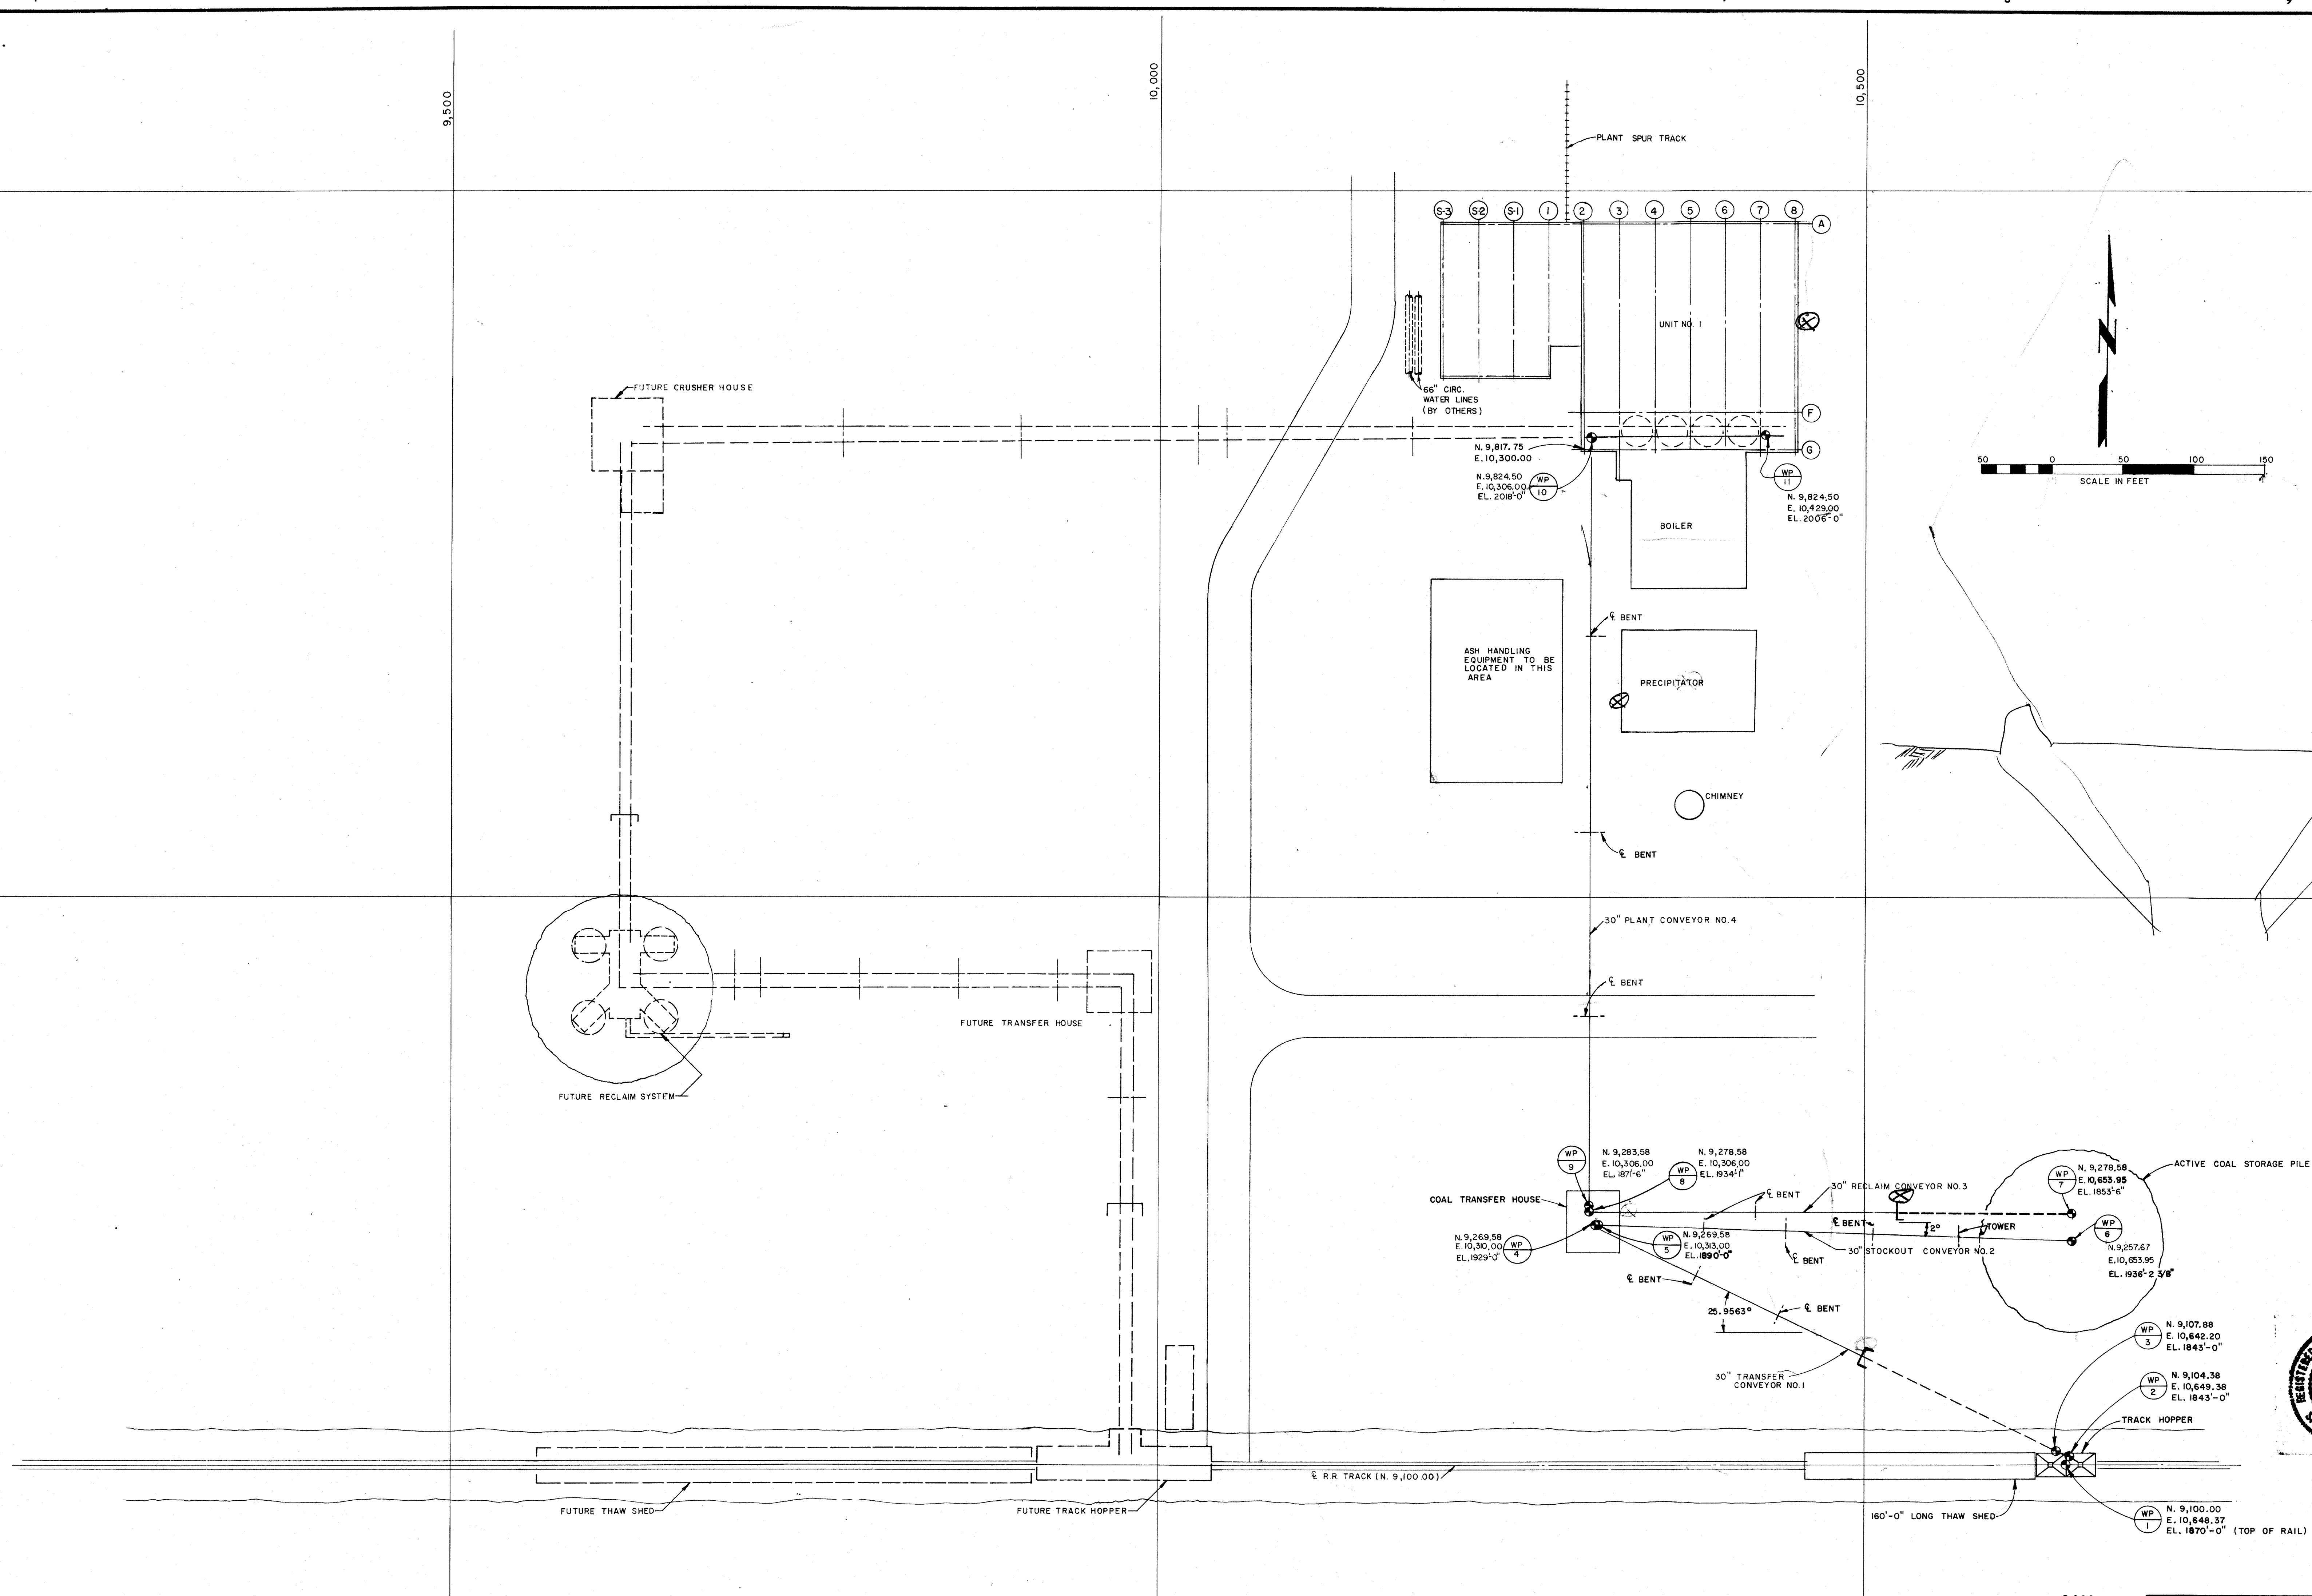

11/20/20

- ① Smoke
- ② Air Inlets
- ③ Drain valves + pipe


REV.	DESCRIPTION

UTILITY SYSTEM IMPROVEMENTS
GRAND ISLAND, NEBRASKA

COAL HANDLING PLOT PLAN

LUTZ, DAILY & BRAIN CONSULTING ENGINEERS
 P.O. BOX 718 SHAWNEE MISSION, KANSAS 66201



DESIGN BY: AHL	8-76	DRAWING NUMBER	SHEET
DRAWN BY: G.L.P. / BAL / M.L.H.	10-76	77-8R-CH-1	2 of 15
CHECKED BY: S.C.B.	10-76		
APPROVED BY: [Signature]	10-76		

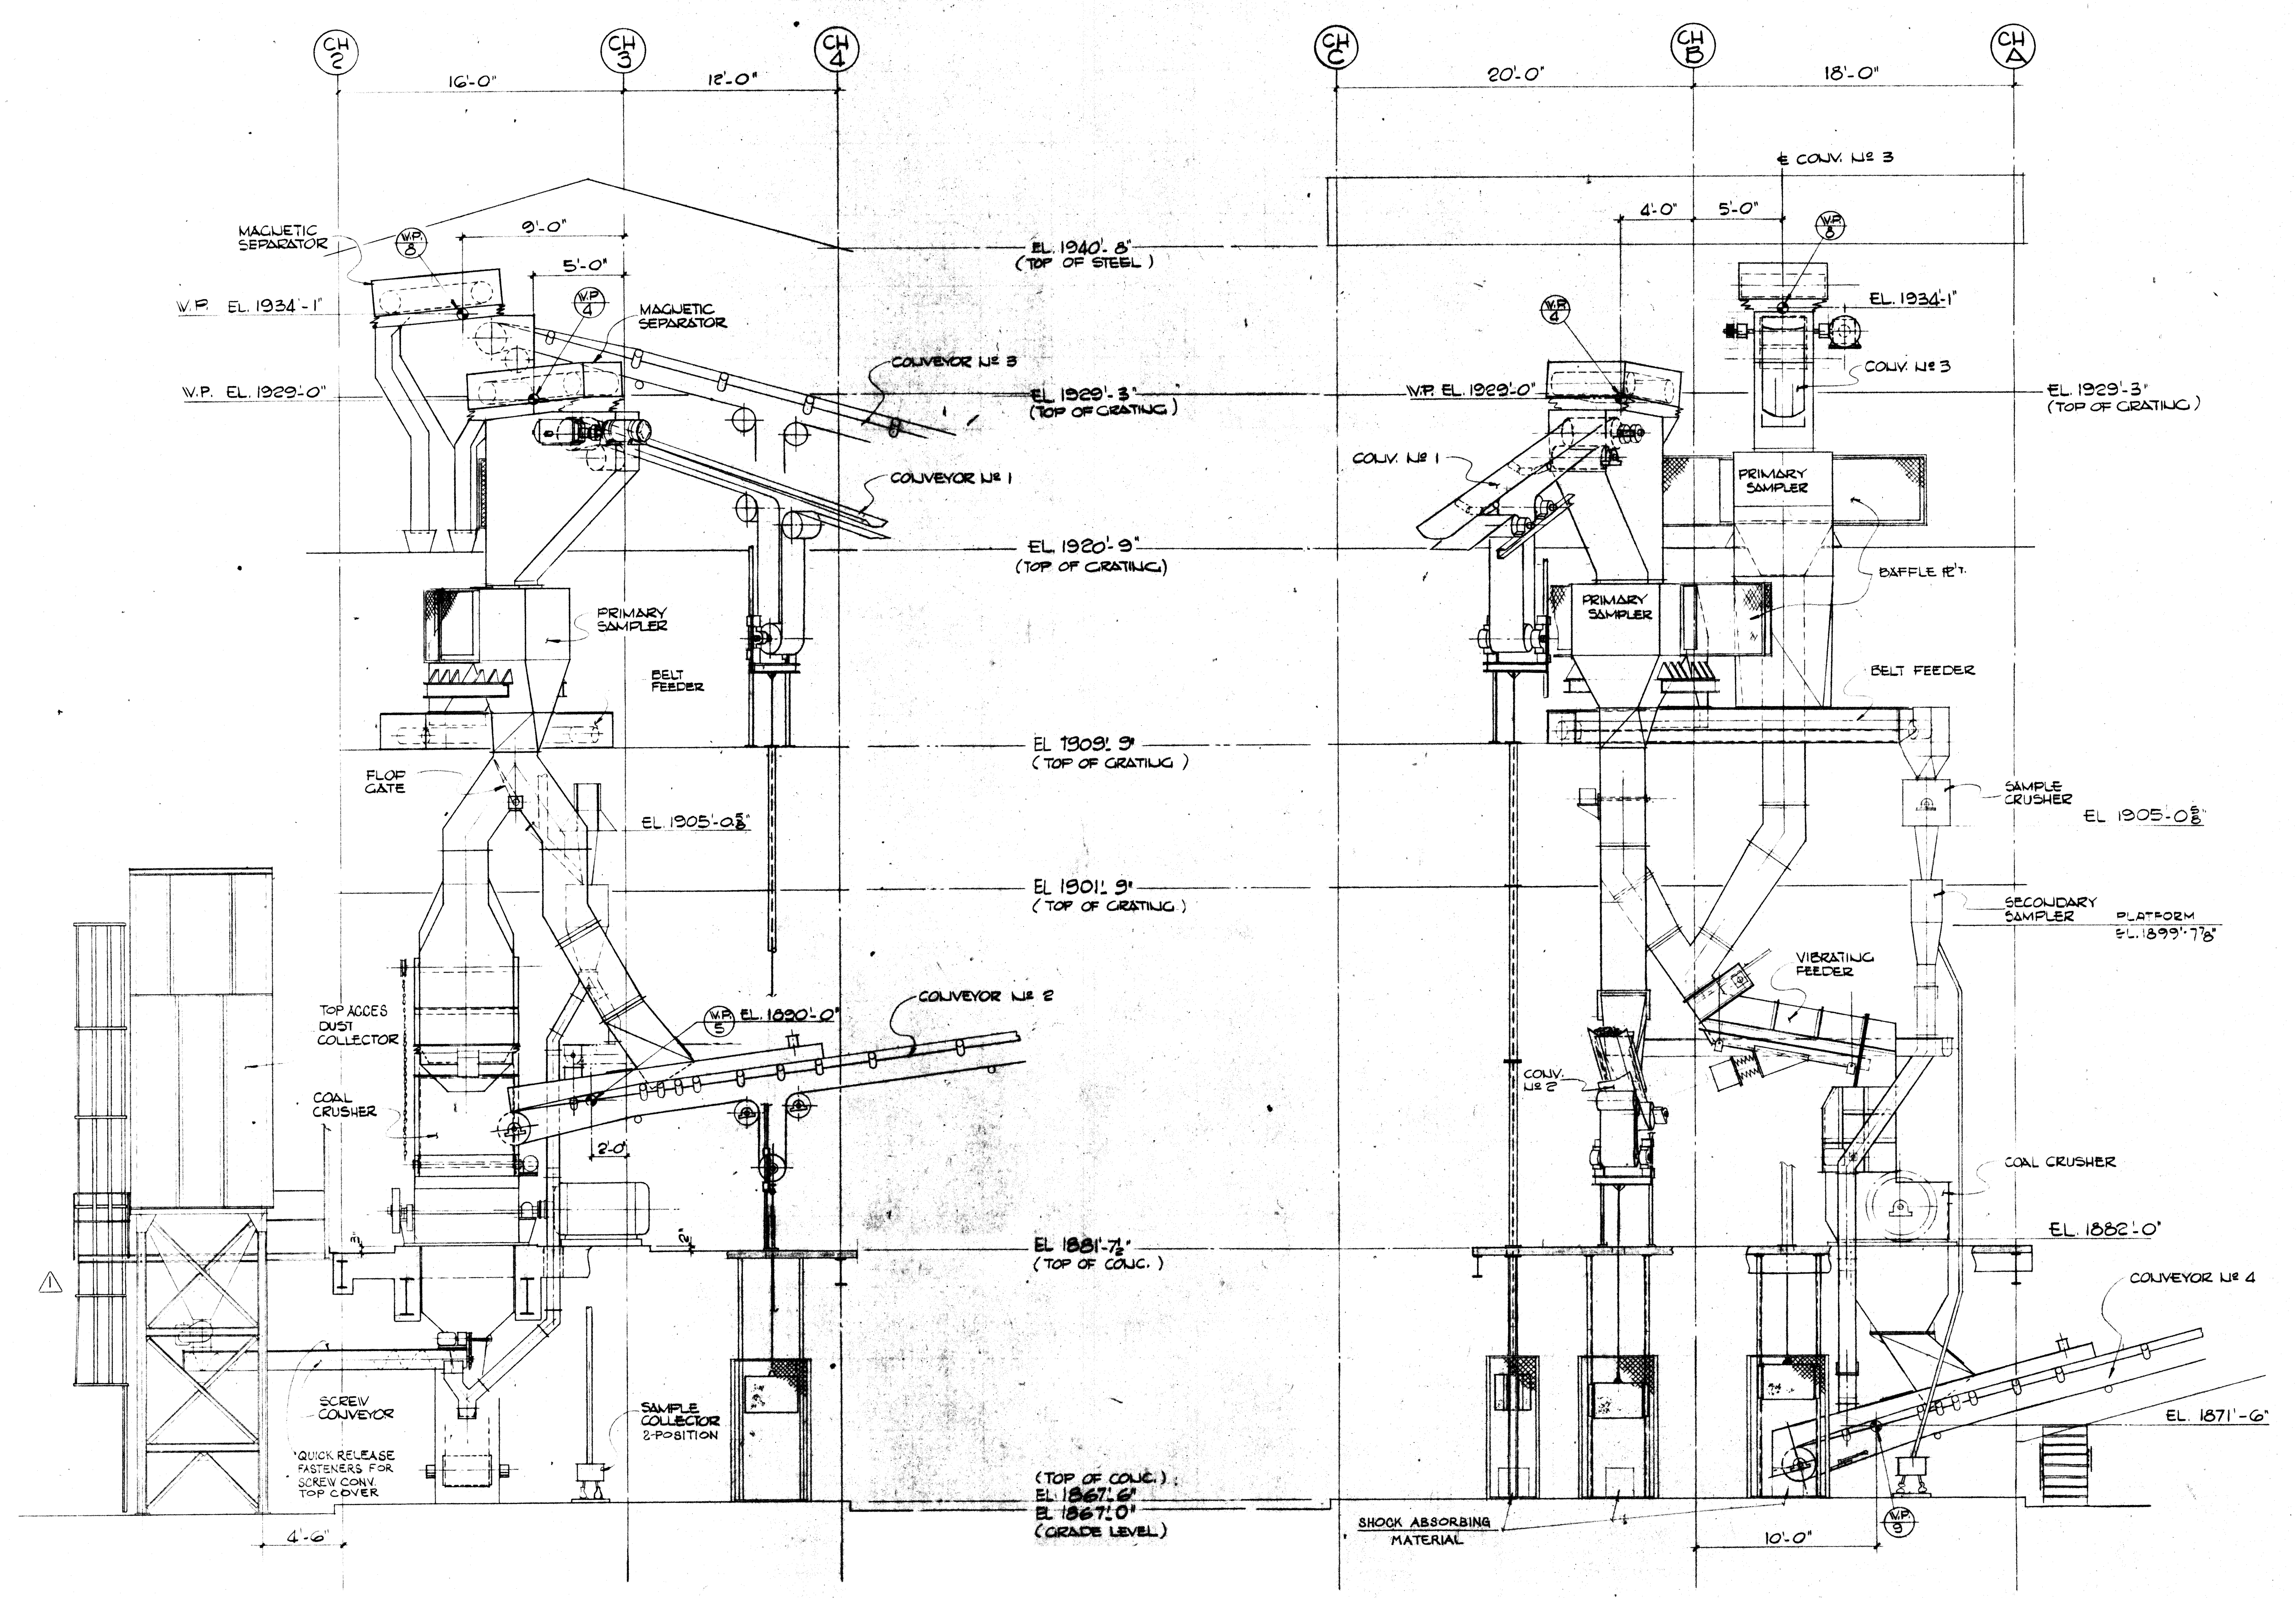

CONSULTING ENGINEERS — LUTZ DAILY & BRAIN
MID-WEST CONVEYOR CO., INC.
 SUBSIDIARY OF CONERGICS CORPORATION
 KANSAS CITY — KANSAS

SYMBOL		REVISION		DATE	BY	CHKD.
LADDER REVISED				AUG. 1975	U.G.O.	
TITLE: TRANSFER HOUSE GENERAL ARRANGEMENT - ELEVATIONS COAL HANDLING SYSTEM - CITY OF GRAND ISLAND PLATE GENERATING STATION #1, GRAND ISLAND, NEBRASKA						
IN CHG.	CHKD.	DATE	DATE	DATE	DATE	DATE
R. KRISHNA	E. INGRASSIA	C.S.	JULY 75	78-7022	L12C	1
SCALE: 1/4" = 1'-0"	DATE: FEB. 1975	DATE: JULY 1975				

NOTICE - Mid-West Conveyor - Subsidiary of Conergics Corporation assumes no responsibility for the design or operation of any structure or material shown on this drawing but not furnished by us under the contract to which this drawing applies. This print is loaned subject to return upon demand and upon the expressed condition that it is not to be used directly or indirectly in any way detrimental to our interest.

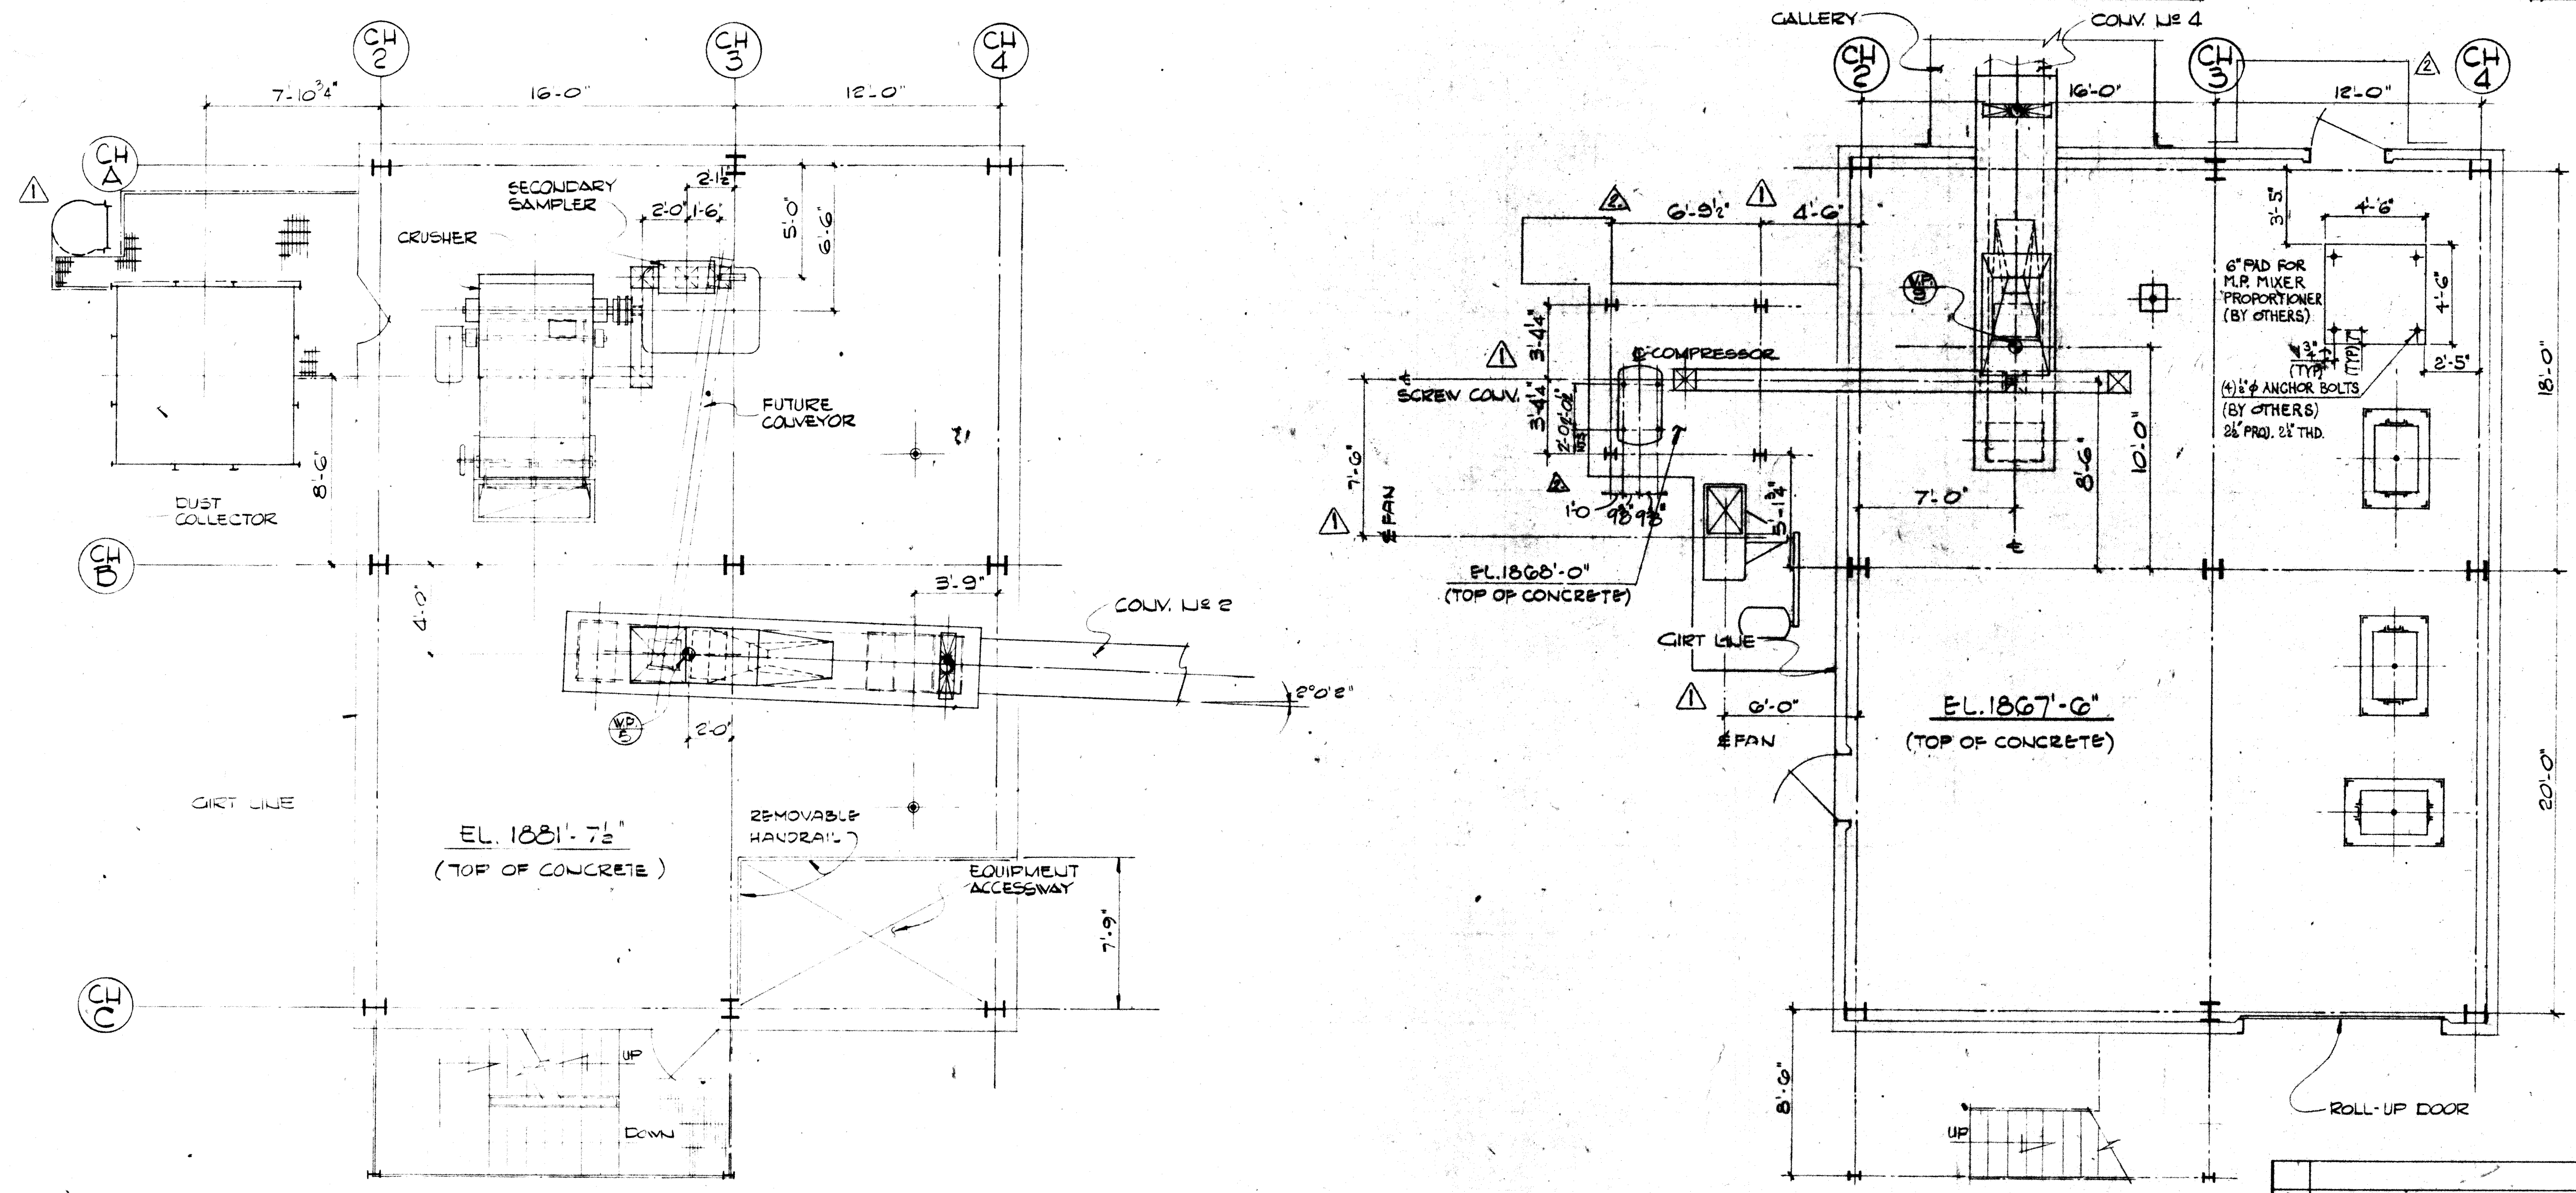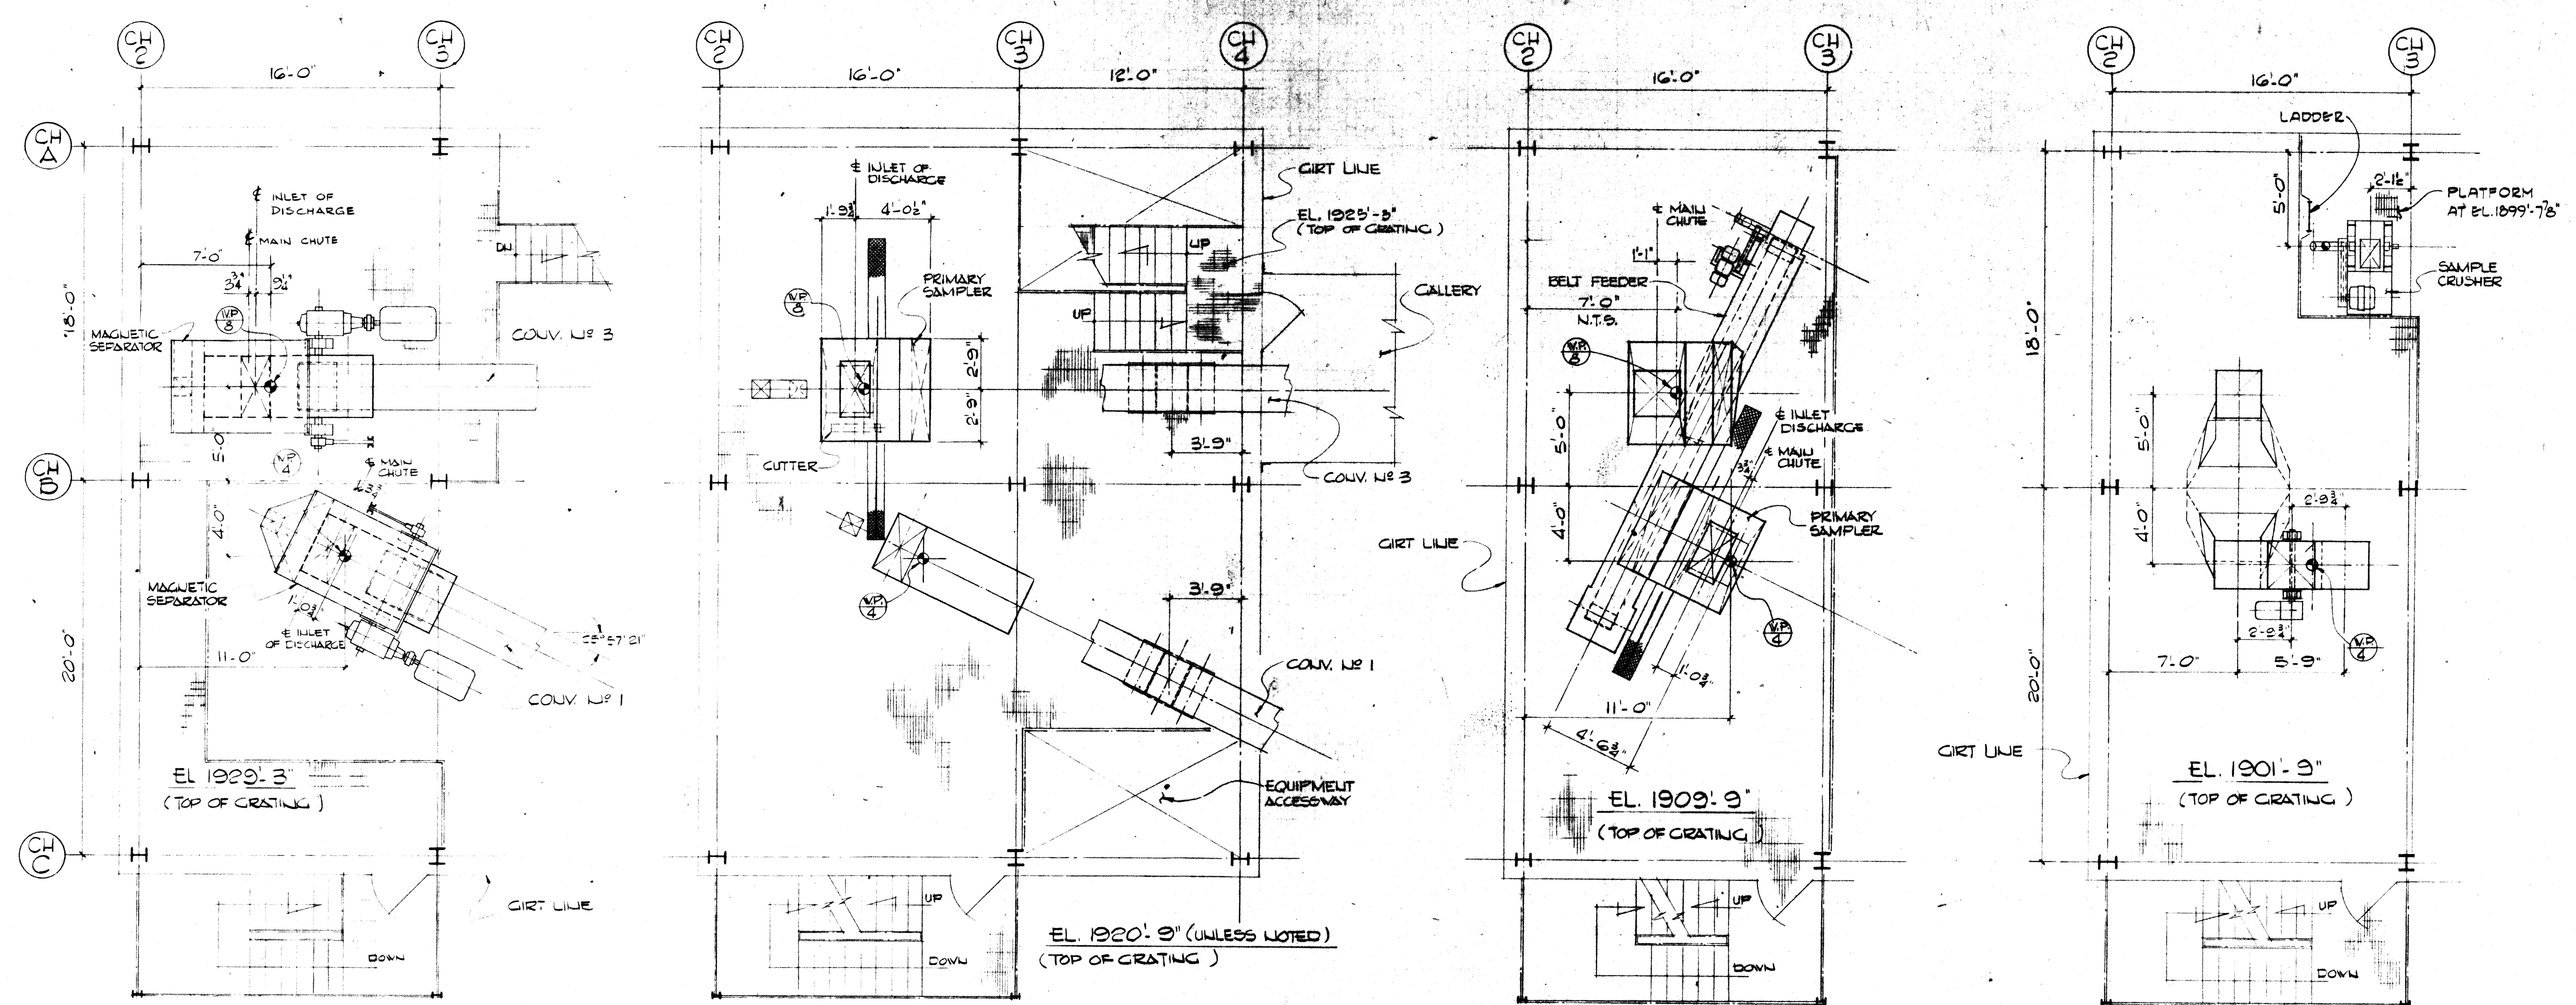

CONSULTING ENGINEERS — LUTZ DAILY & BRAIN


MID-WEST CONVEYOR CO., INC.
SUBSIDIARY OF CONERGIS CORPORATION
KANSAS CITY — KANSAS

L.D.B.
CONTRACT NUMBER
77-8-26R


SYMBOL	REVISION	DATE	BY	CHKD.
△	REVISED AS NOTED	AUG 1978	J.G.O.	T.L.
△	REVISED AS NOTED			

NOTICE — Mid-West Conveyor — Subsidiary of Conergis Corporation assumes no responsibility for the design or operation of any structure or material shown on this drawing but not furnished by us under the contract to which this drawing applies. This print is loaned subject to return upon demand and upon the expressed condition that it is not to be used directly or indirectly in any way detrimental to our interest.


TITLE	TRANSFER HOUSE	SCALE	1/4" = 1'-0"	
GENERAL ARRANGEMENT - FLOOR PLANS	DATE	JULY 79	DATE	FEB. 79
COAL HANDLING SYSTEM — CITY OF GRAND ISLAND	DATE	JULY 79	DATE	JULY 79
PLATTE GENERATING STATION #1, GRAND ISLAND, NEBRASKA	DATE	JULY 79	DATE	JULY 79
DRW. BY	E. INGRASSIA	CHKD. BY	C.S.	
DATE	FEB. 79	DATE	JULY 79	
SCALE	1/4" = 1'-0"	DATE	FEB. 79	
STG. FILE	78-7022	SHEET	1131	
CONTRACT NUMBER	77-8-26R	REV.	1	

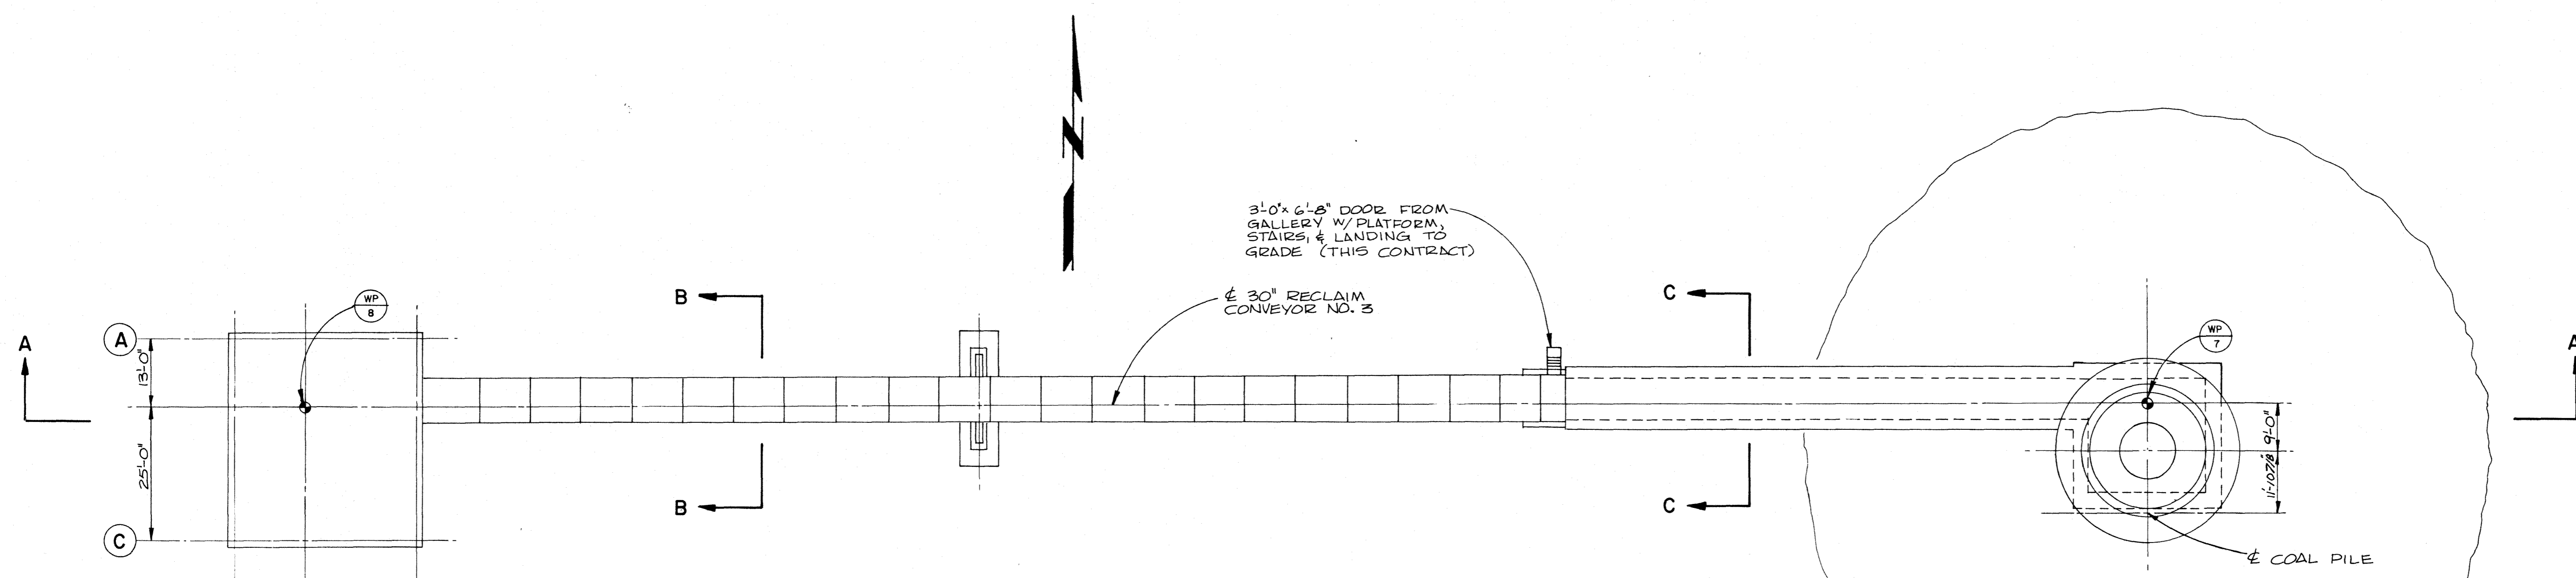


PLAN - 30" RECLAIM CONVEYOR NO. 3
SCALE: 1/8" = 1'-0"

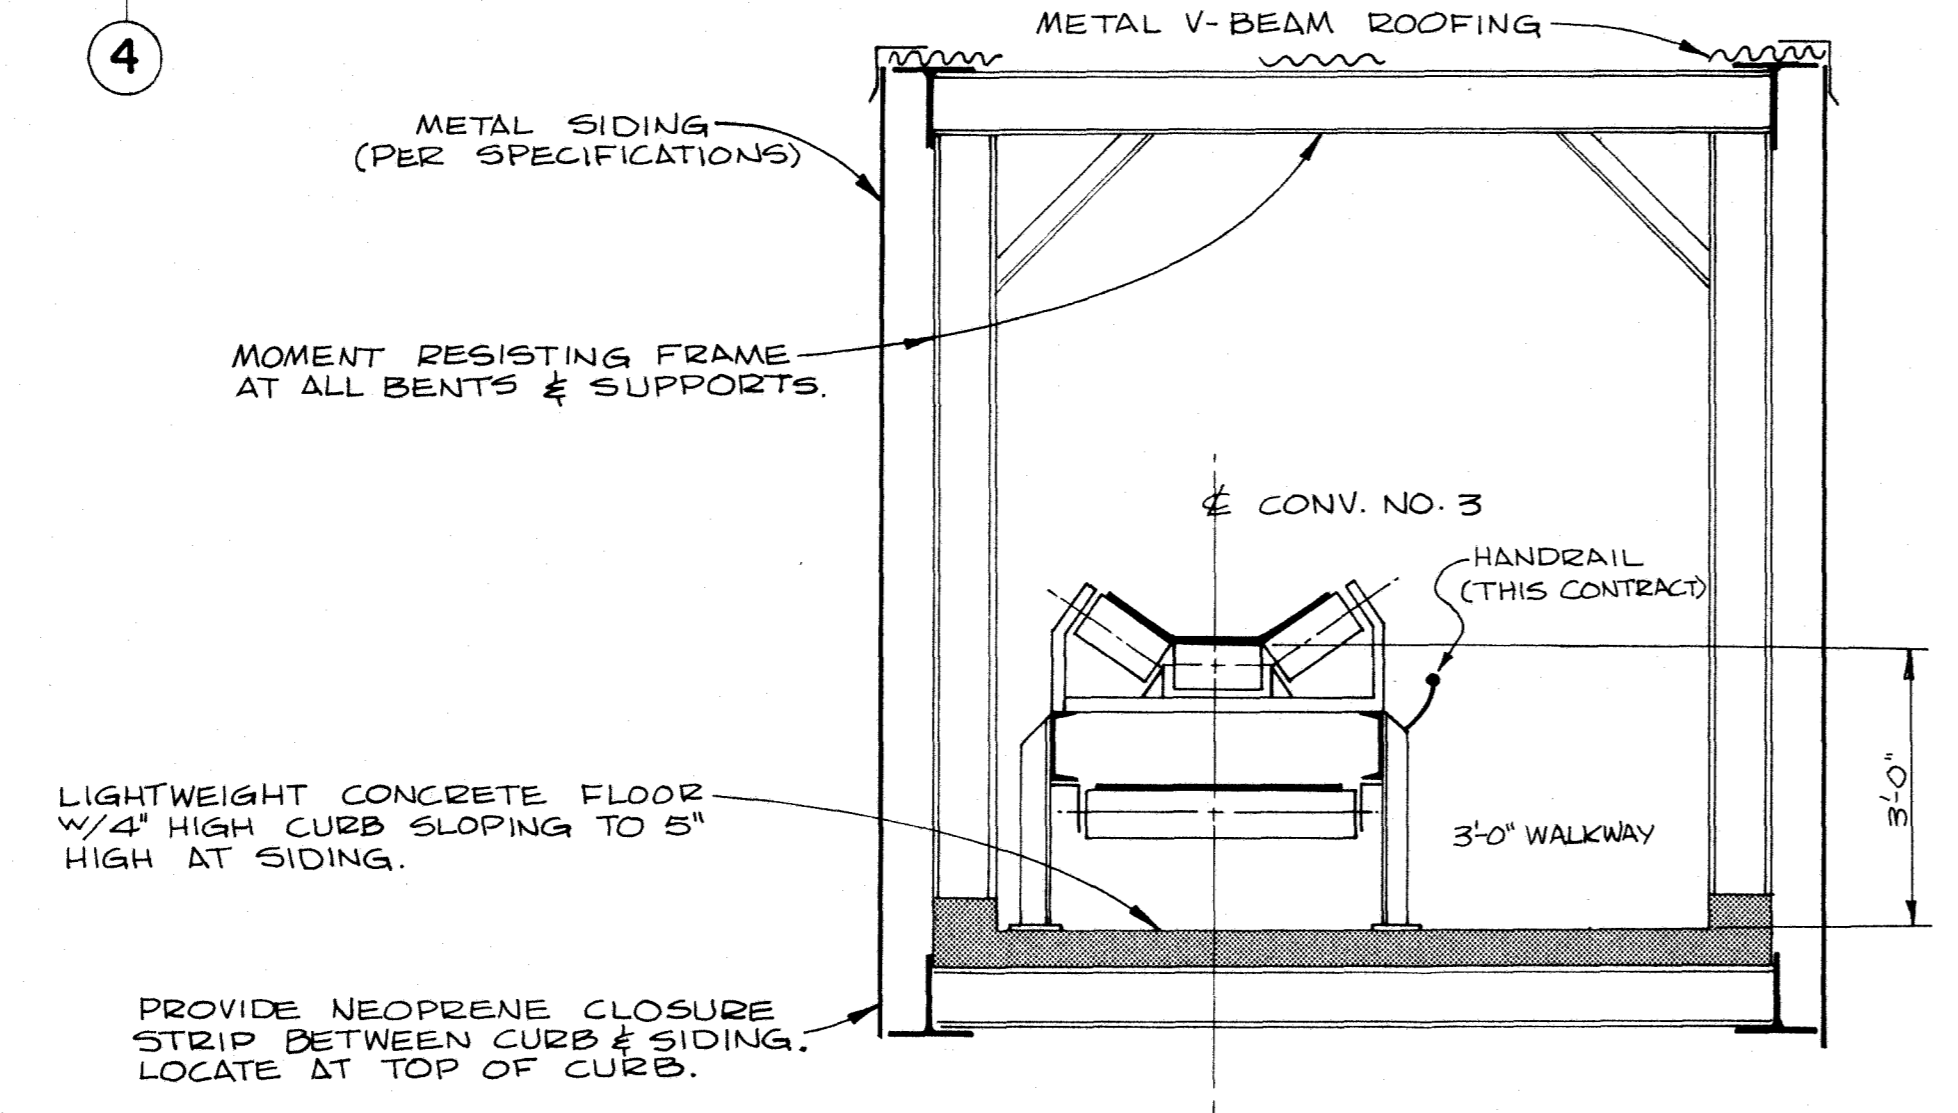

SECTION B-B
SCALE: 1/2" = 1'-0"

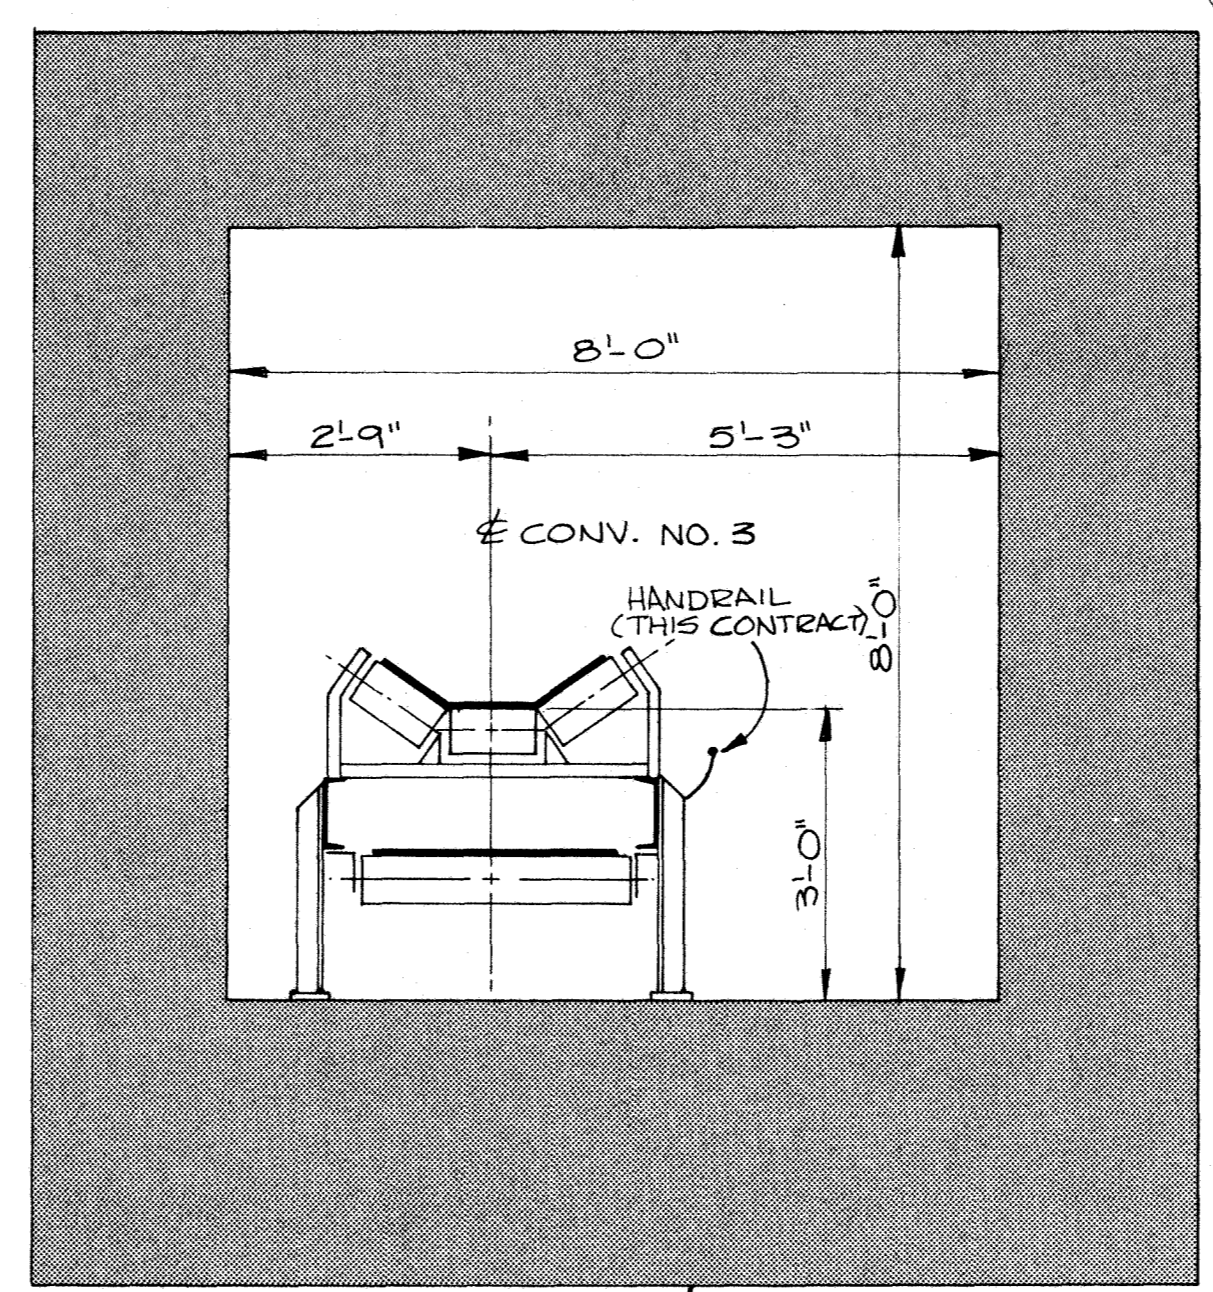

SECTION C-C
SCALE: 1/2" = 1'-0"

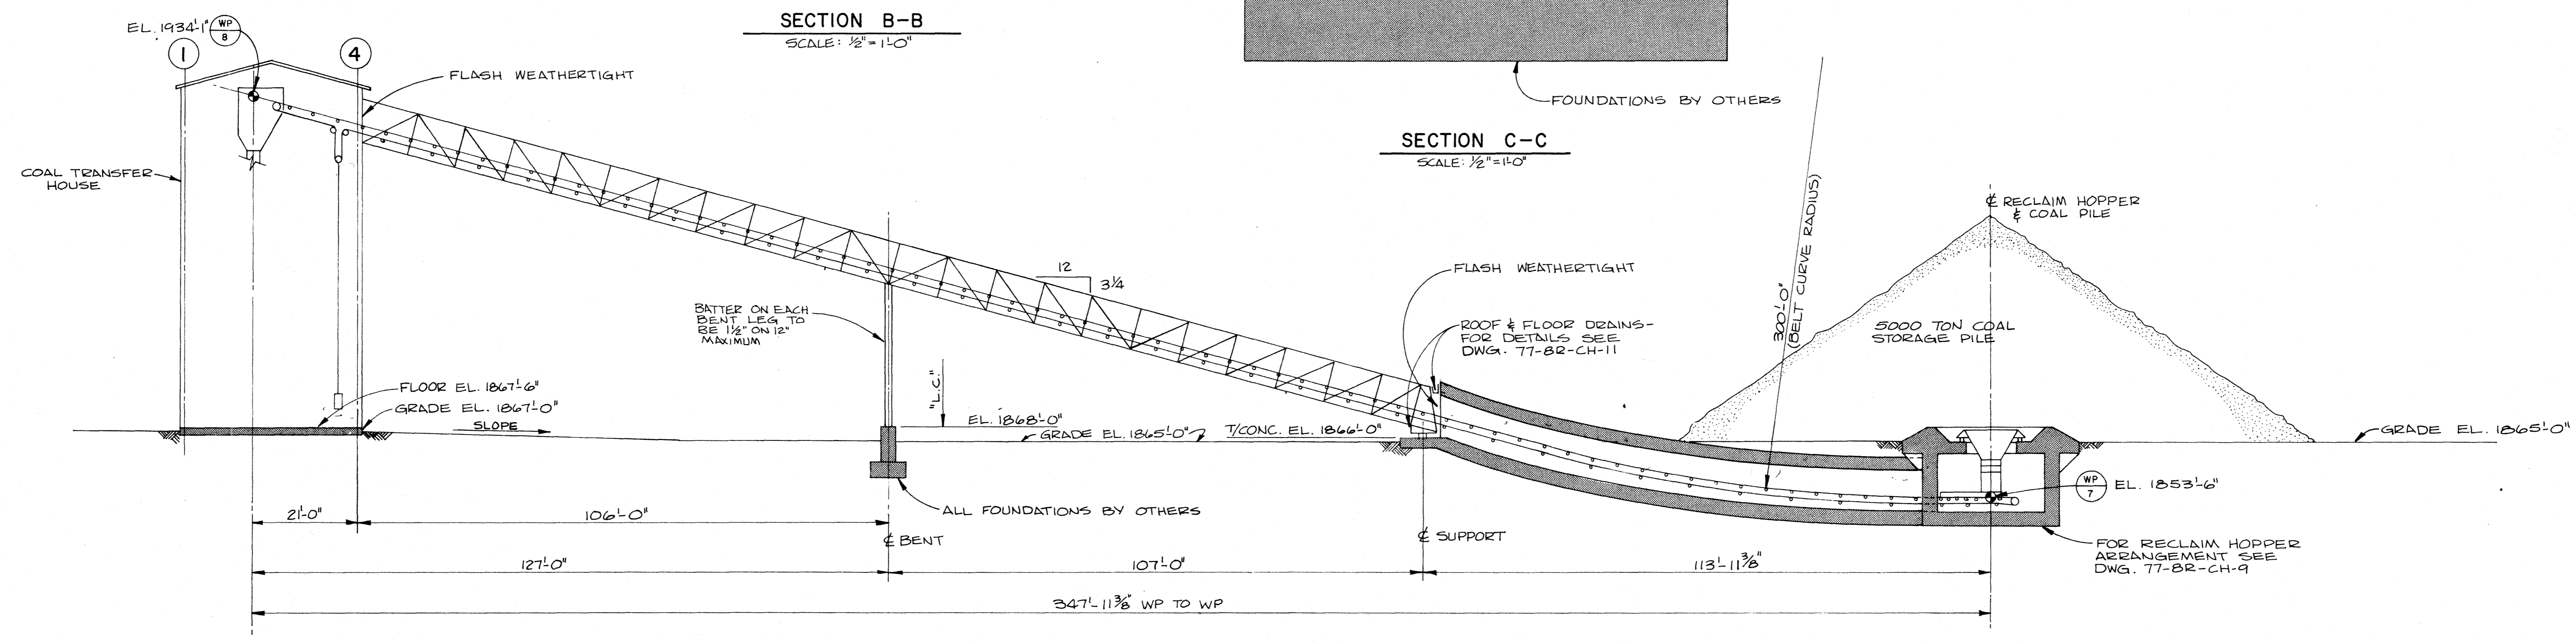

SECTION A-A
SCALE: 1/8" = 1'-0"




UTILITY SYSTEM IMPROVEMENTS
GRAND ISLAND, NEBRASKA


PLAN & SECTIONS OF
30" RECLAIM CONVEYOR NO. 3

LUTZ, DAILY & BRAIN CONSULTING ENGINEERS
P.O. BOX 718 SHAWNEE MISSION, KANSAS 66201


DESIGN BY	ΔHL	9-78	DRAWING NUMBER	77-8R-CH-10	SHEET	11 OF 15
DRAWN BY	ΔHL	10-78				
CHECKED BY	ΔHL	10-78				
APPROVED BY	ΔHL	10-78				

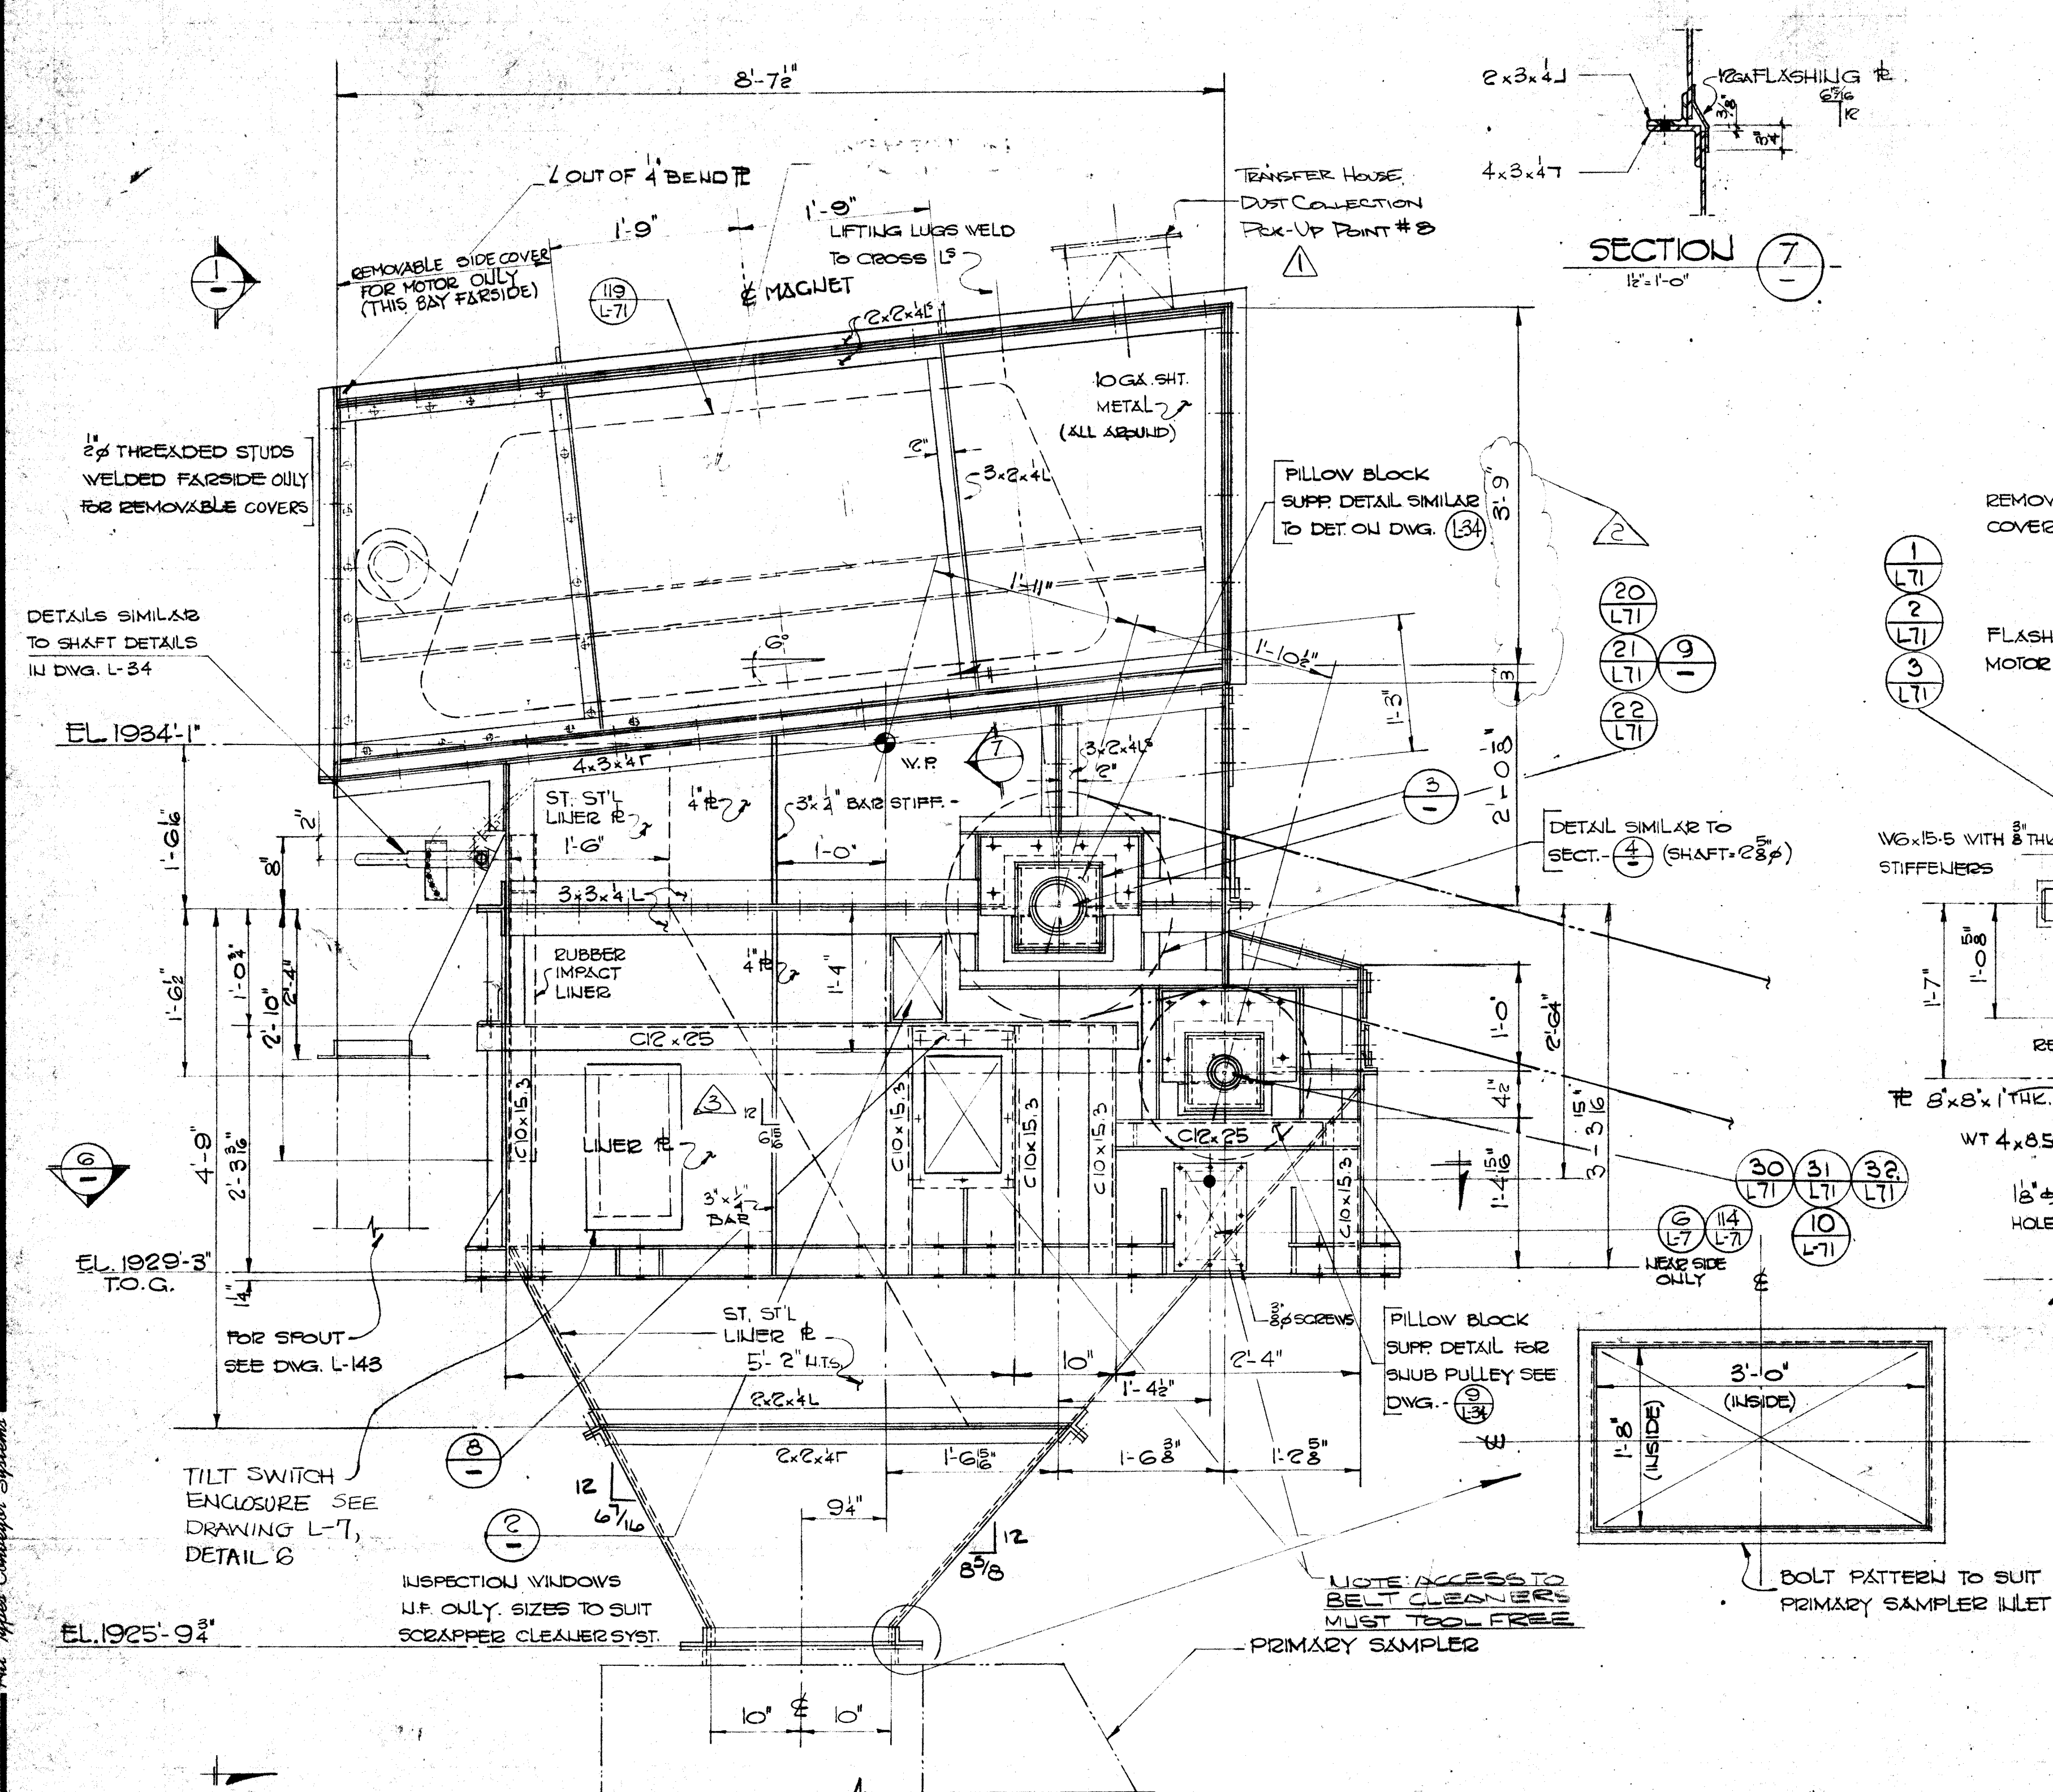

ELEVATION OF DRIVE AND HEAD END

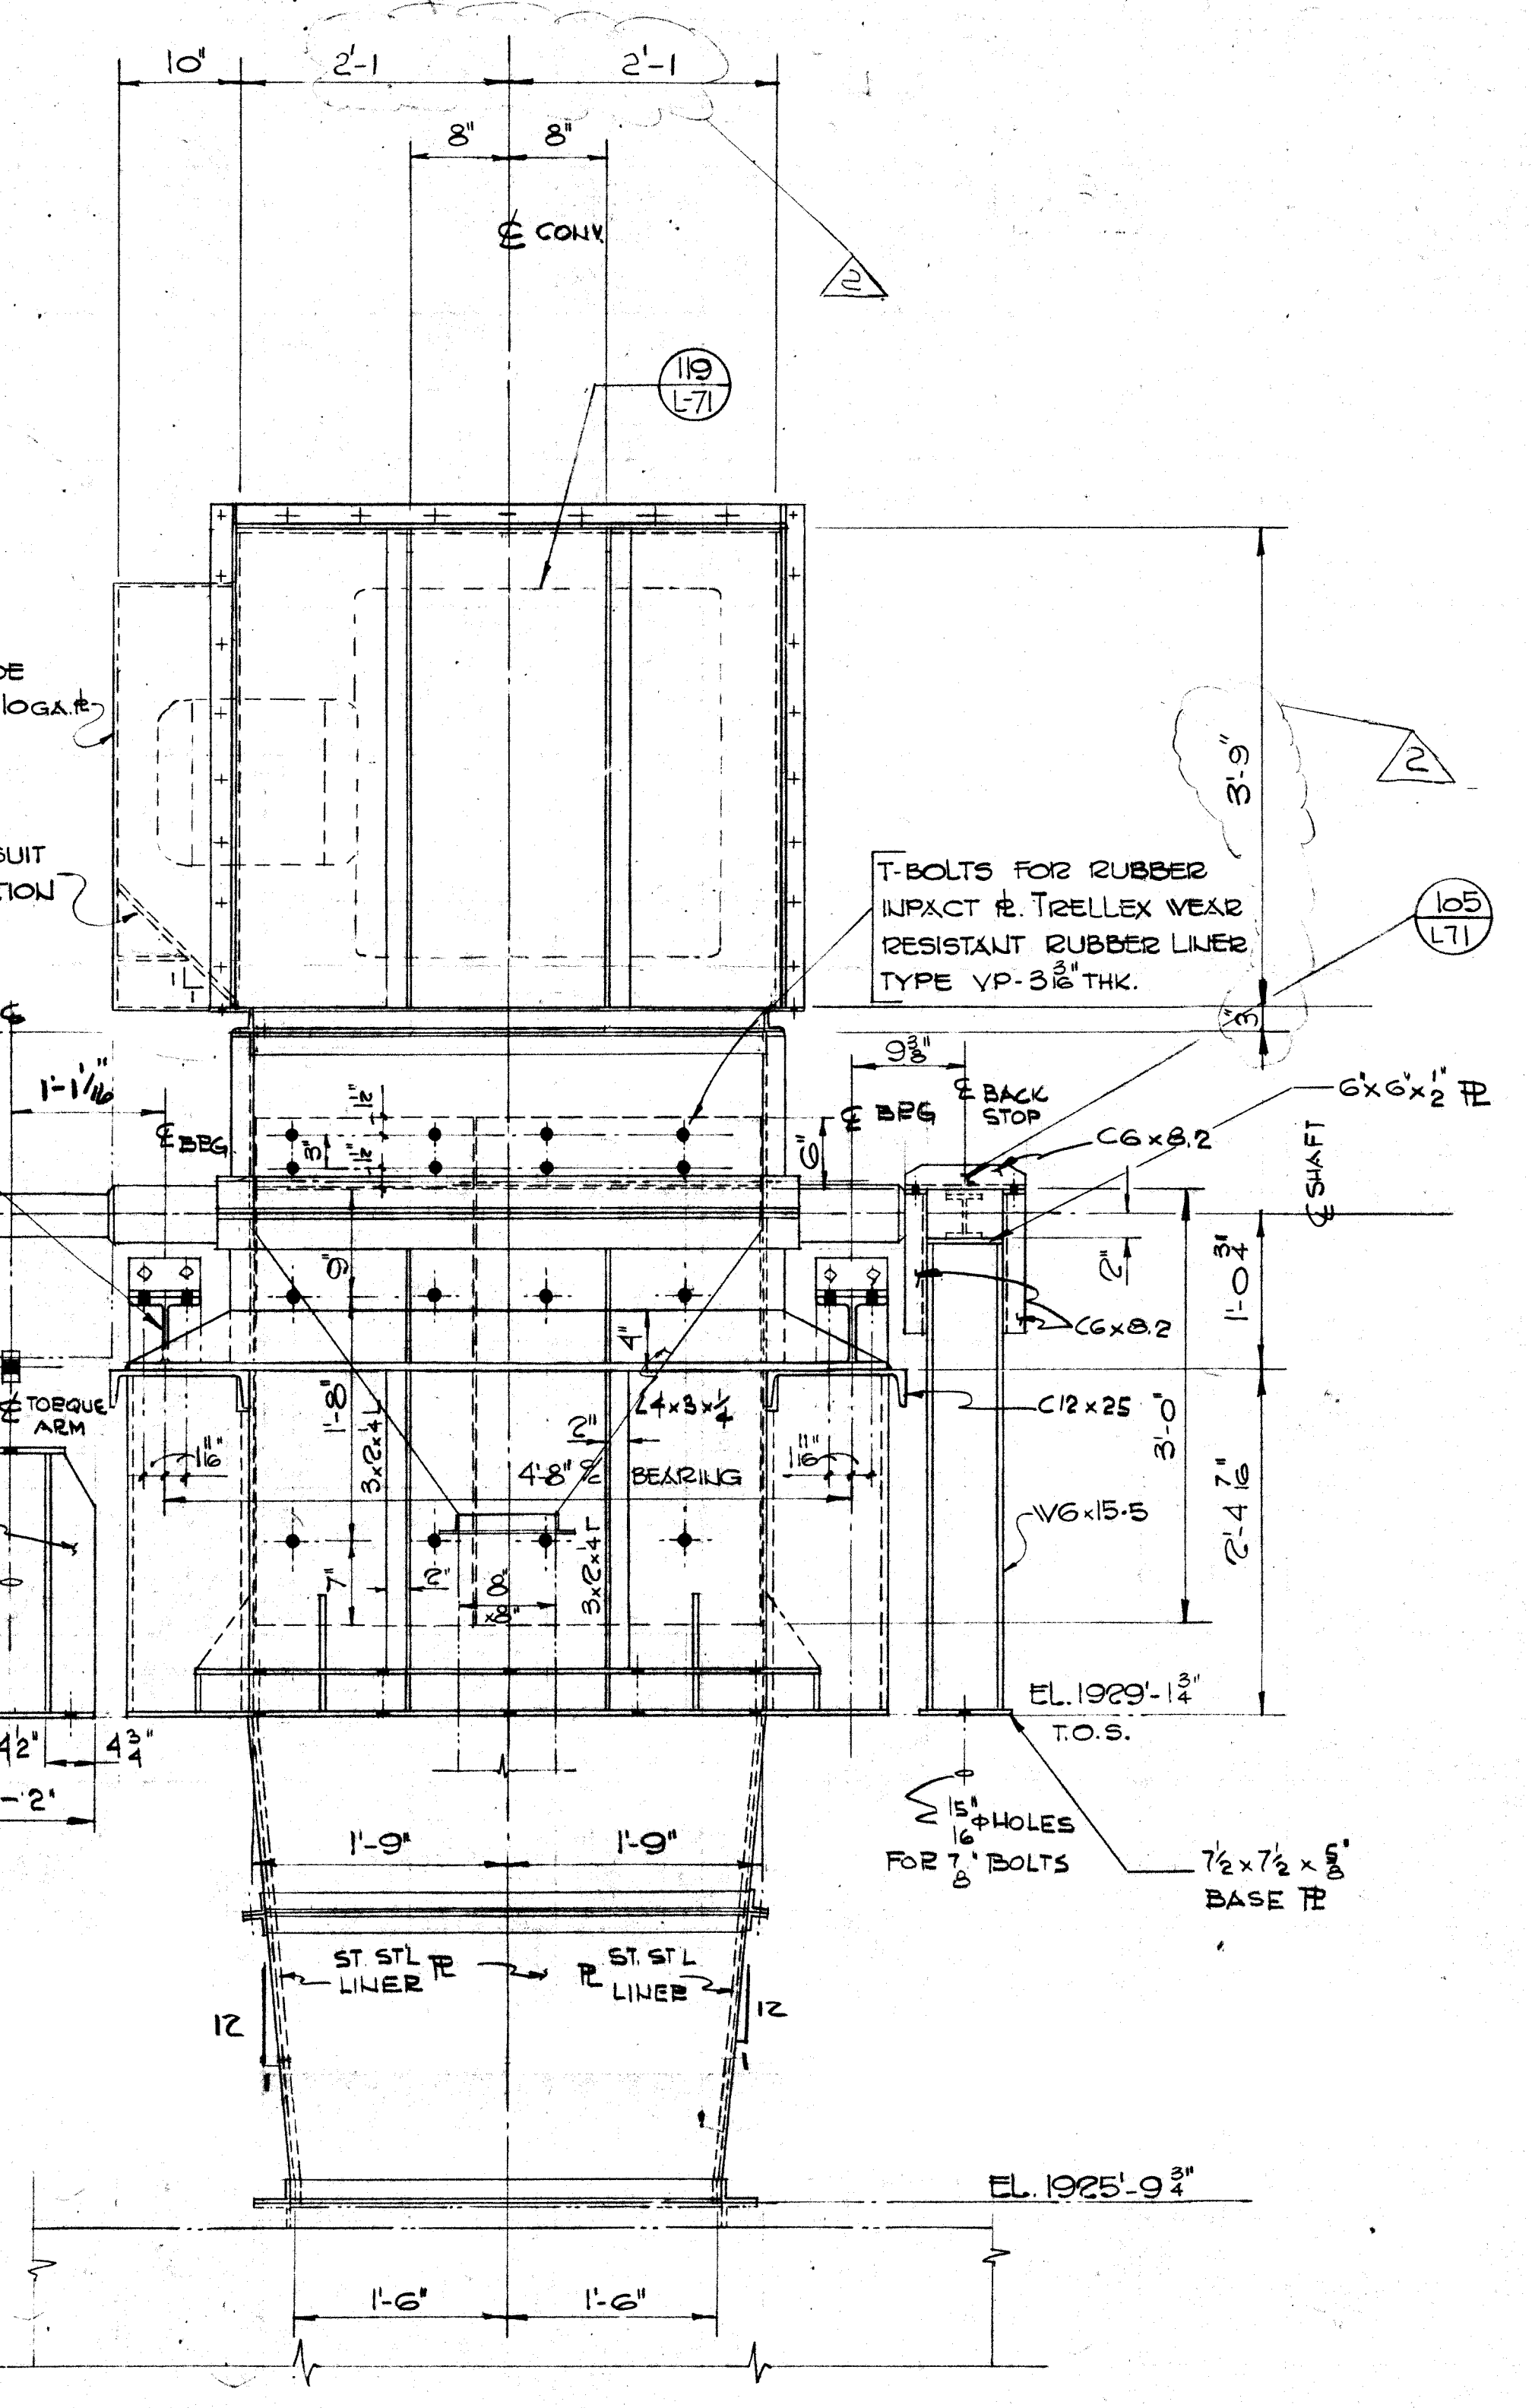


ELEVATION (1)

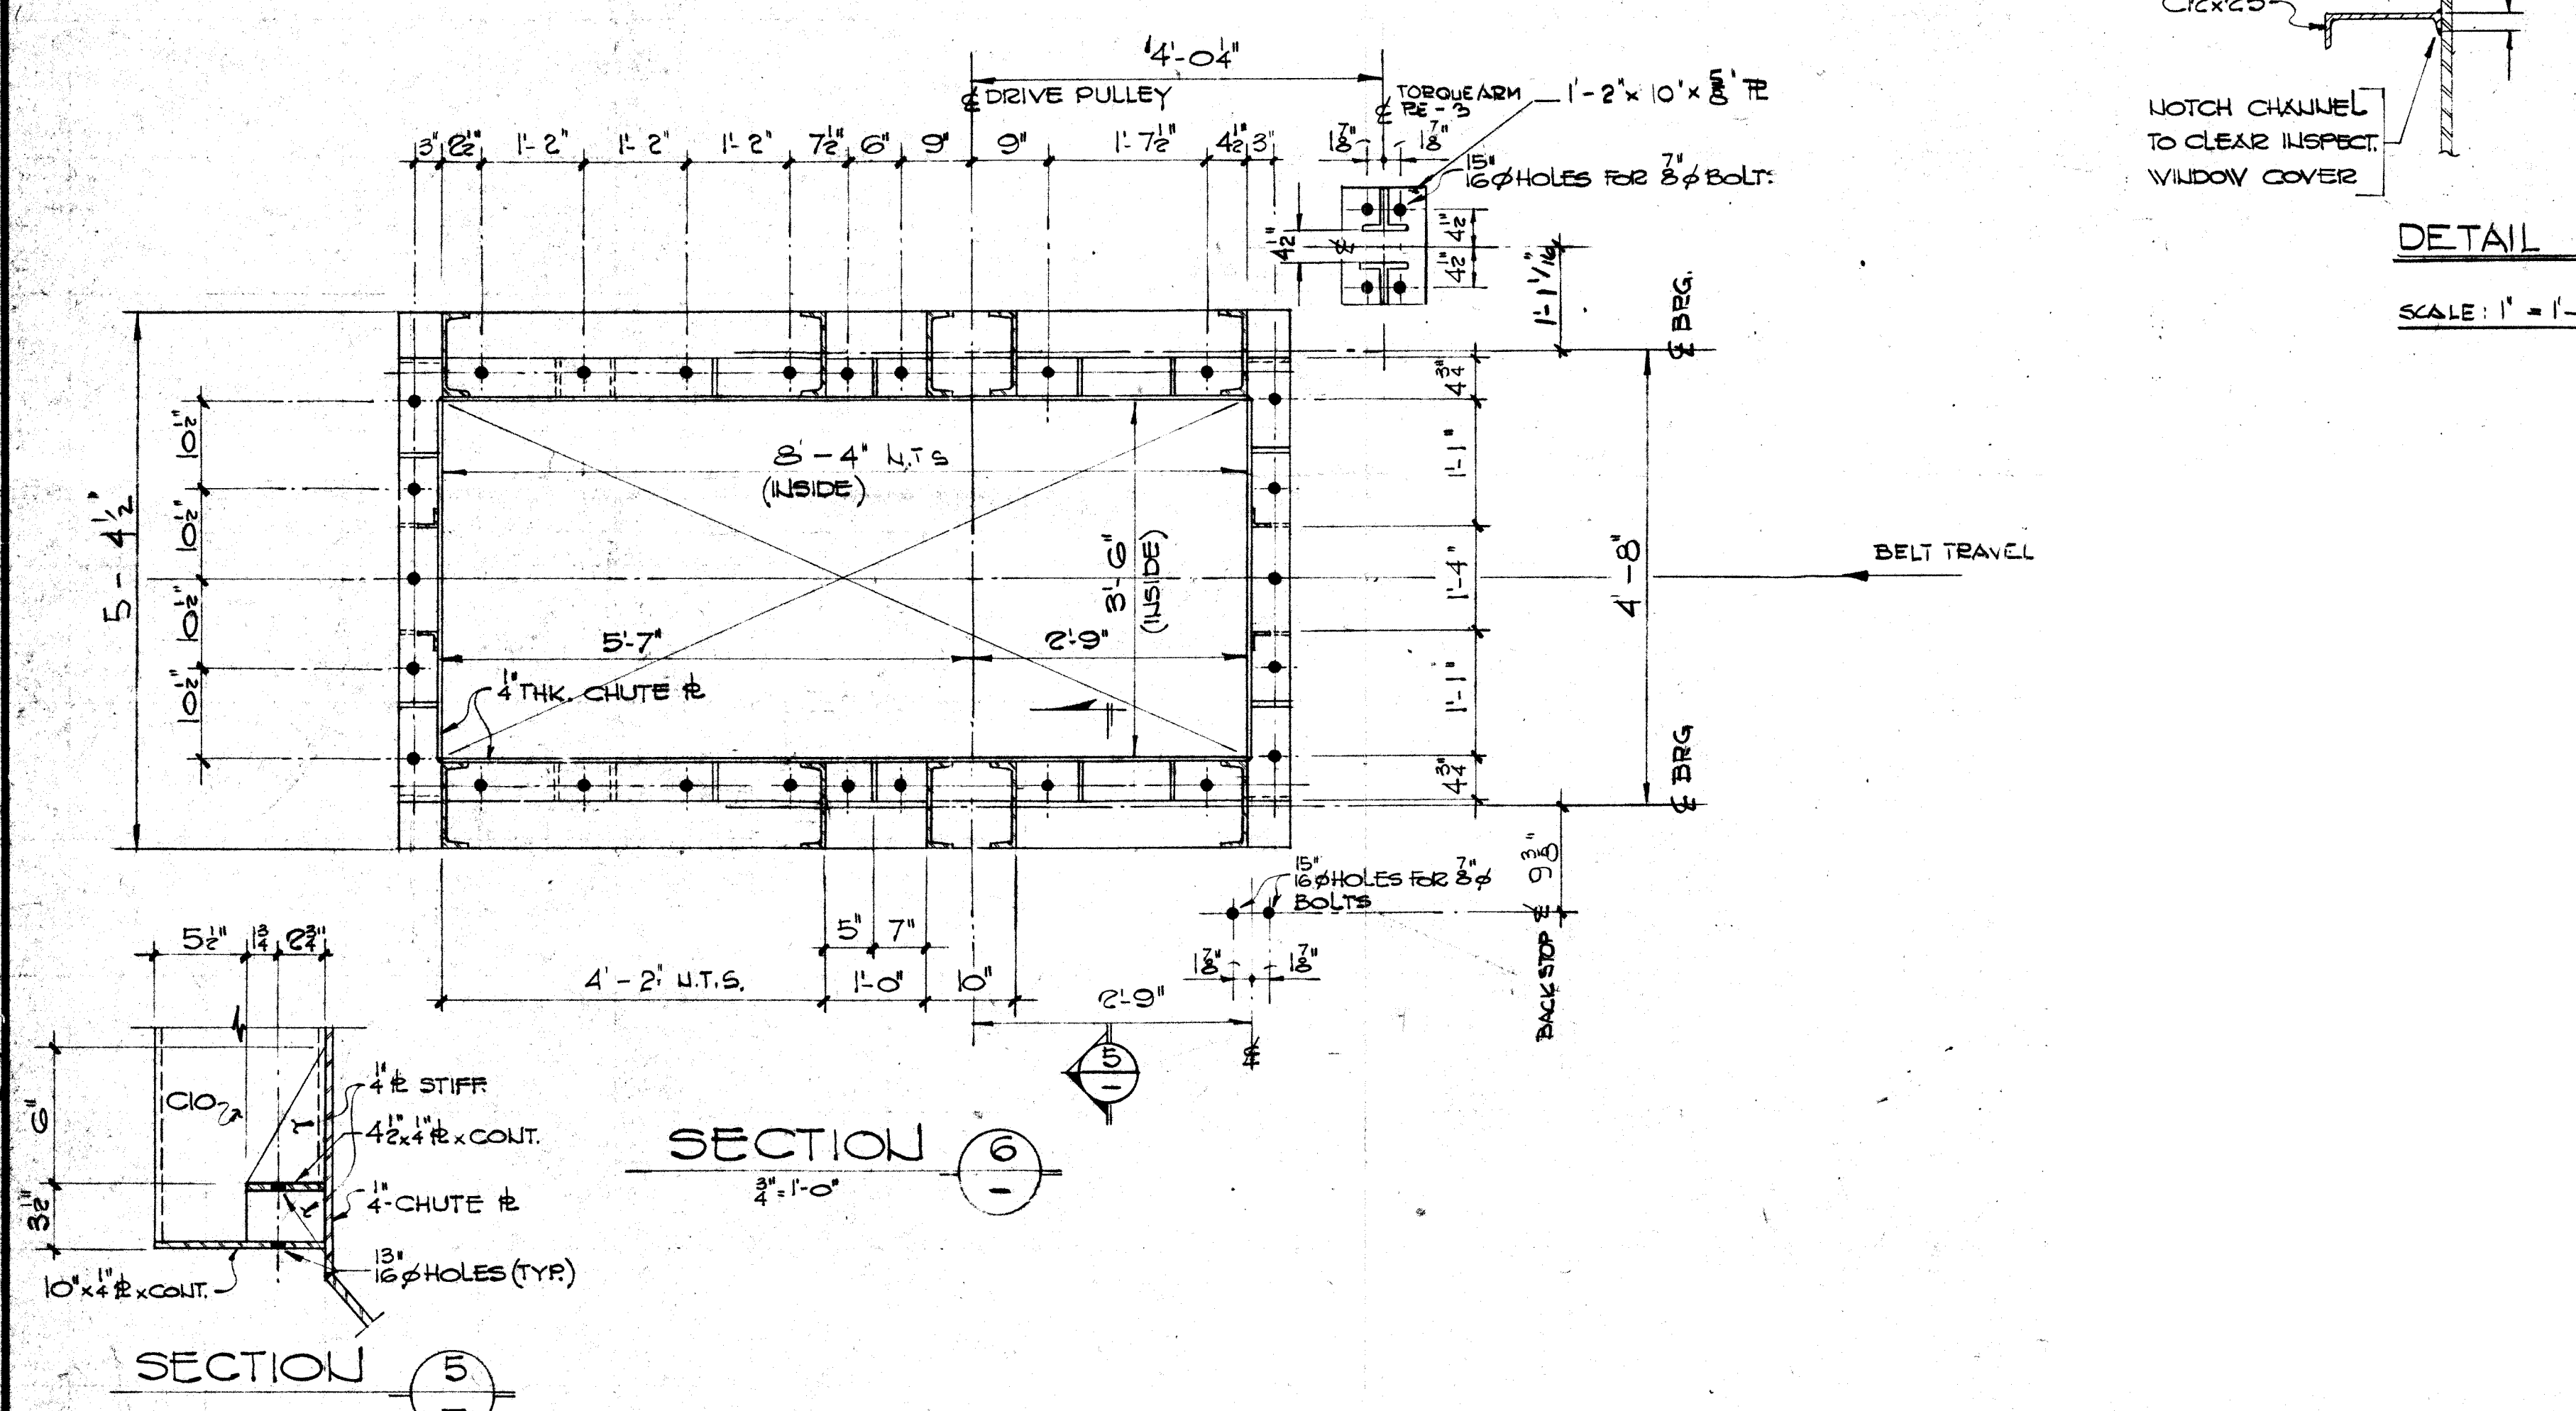


SECTION 6


SECTION 5

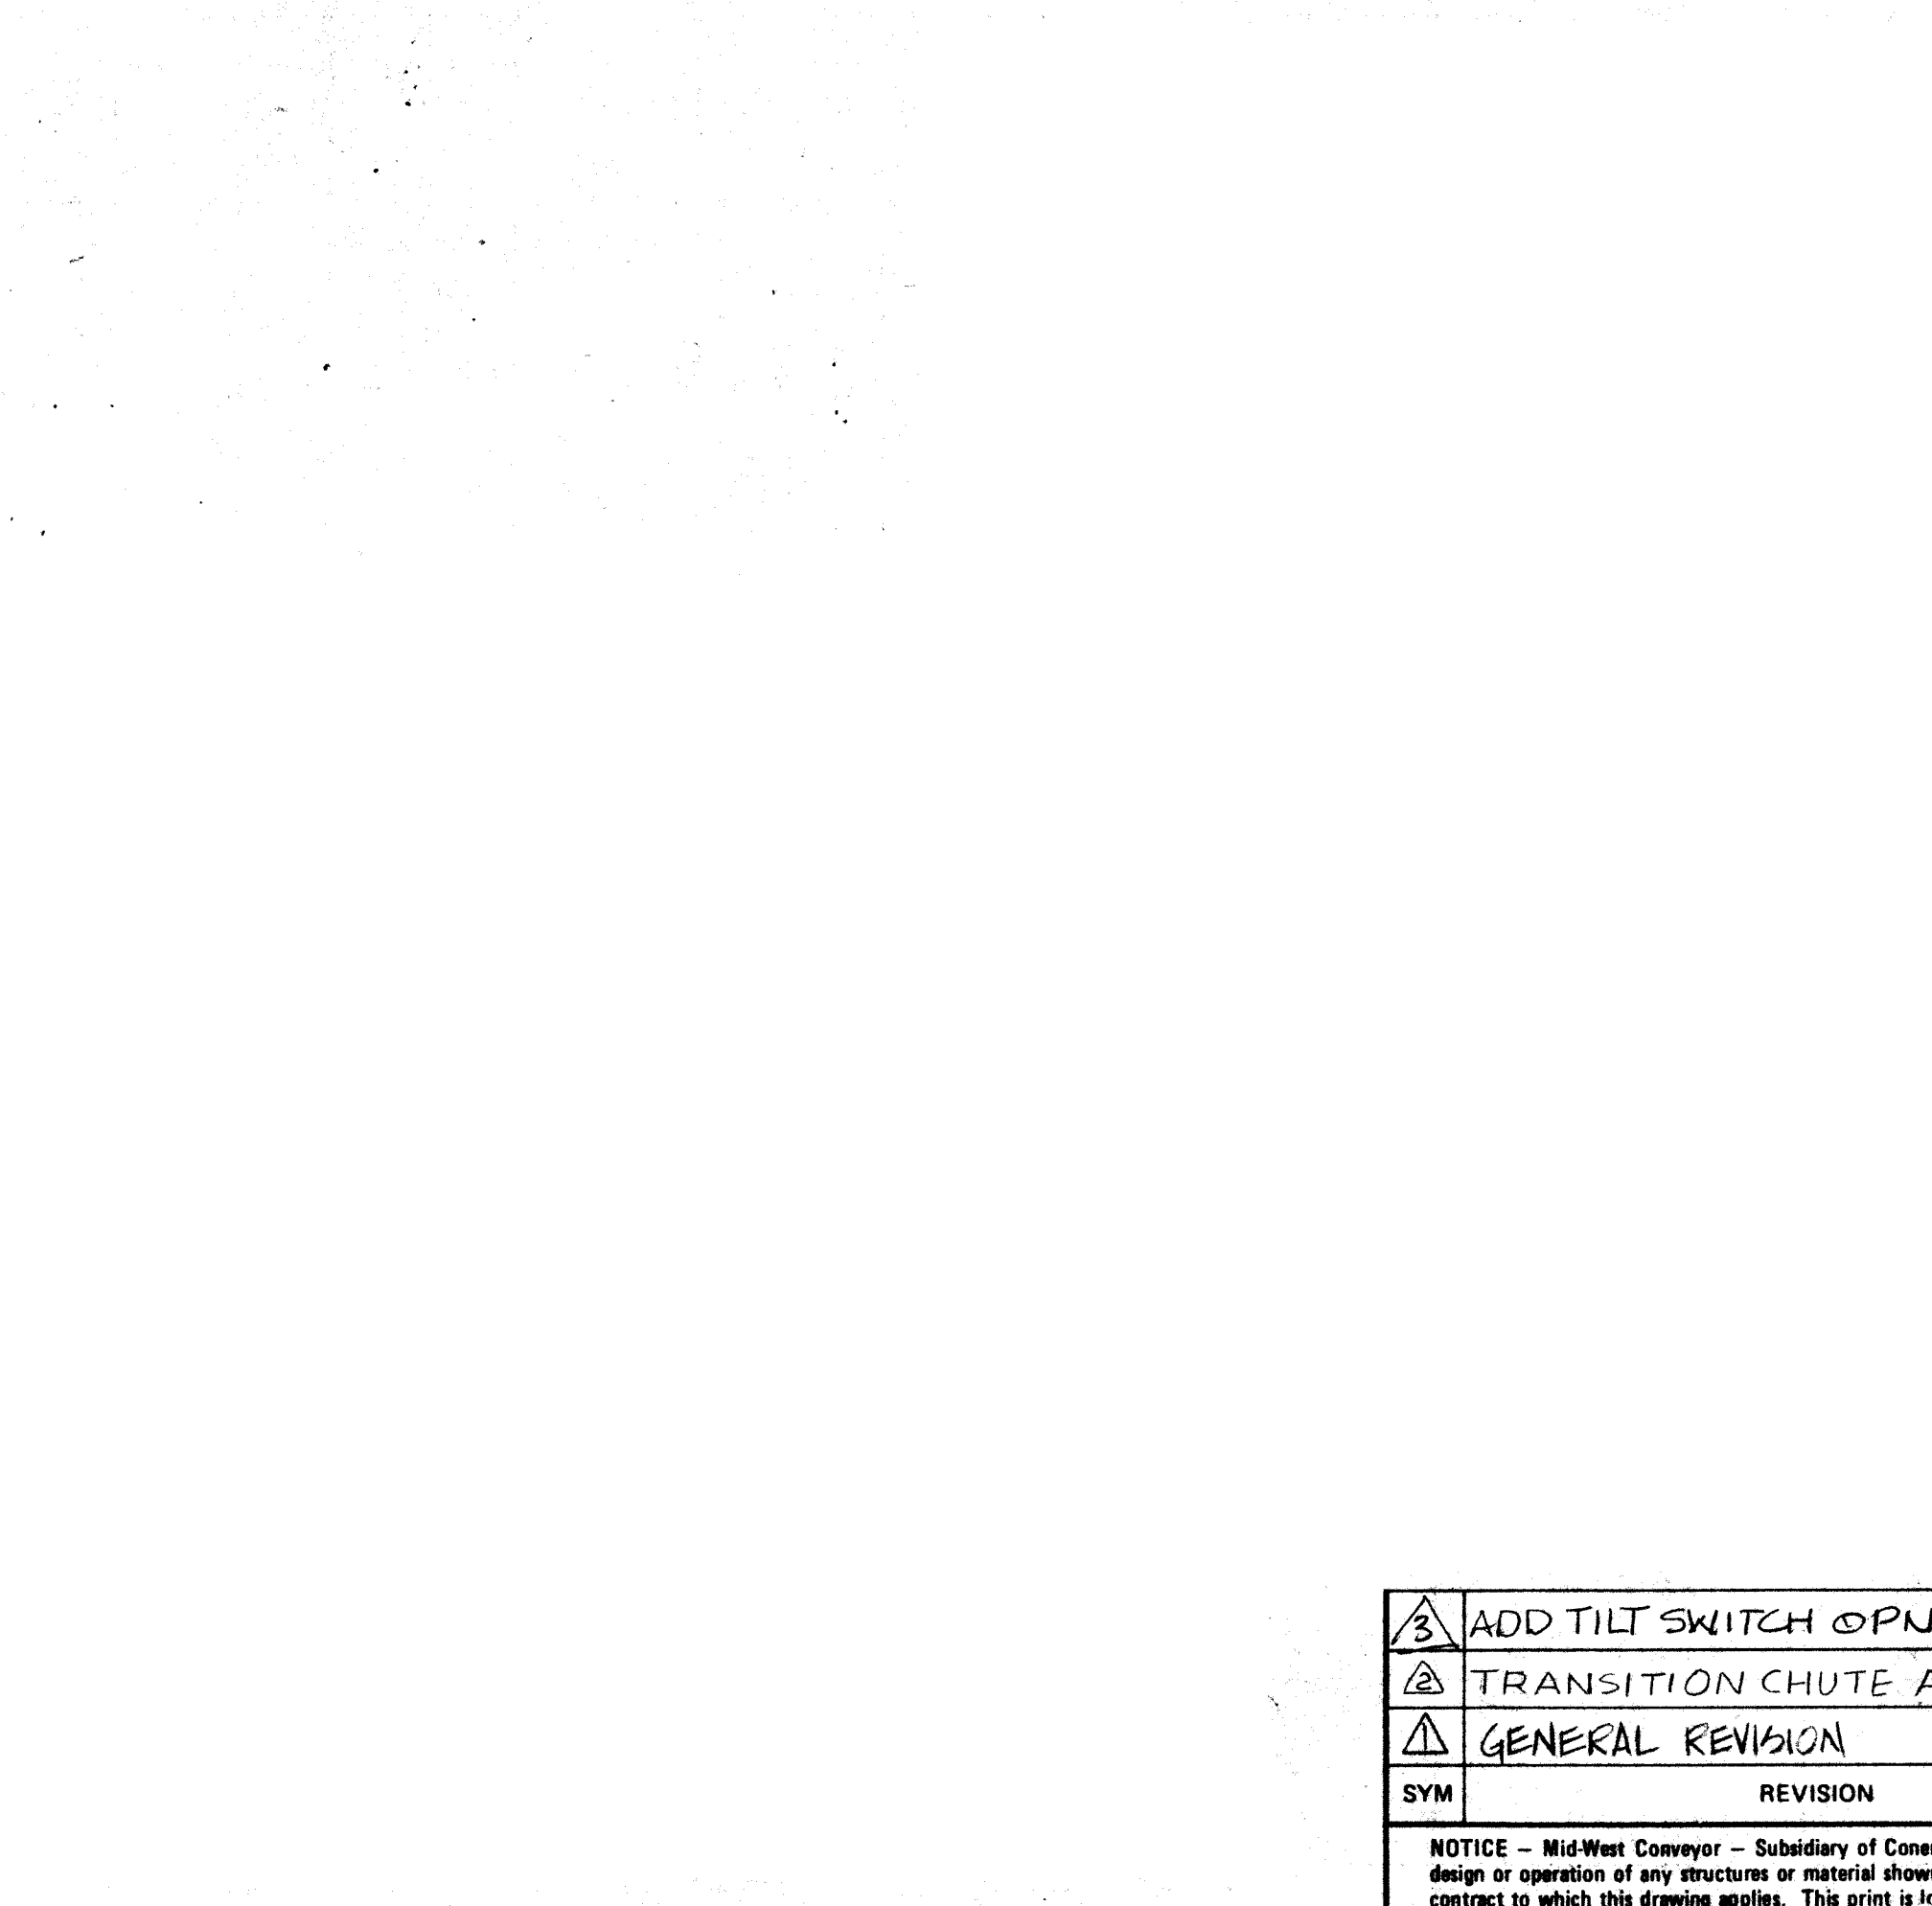

SECTION 7

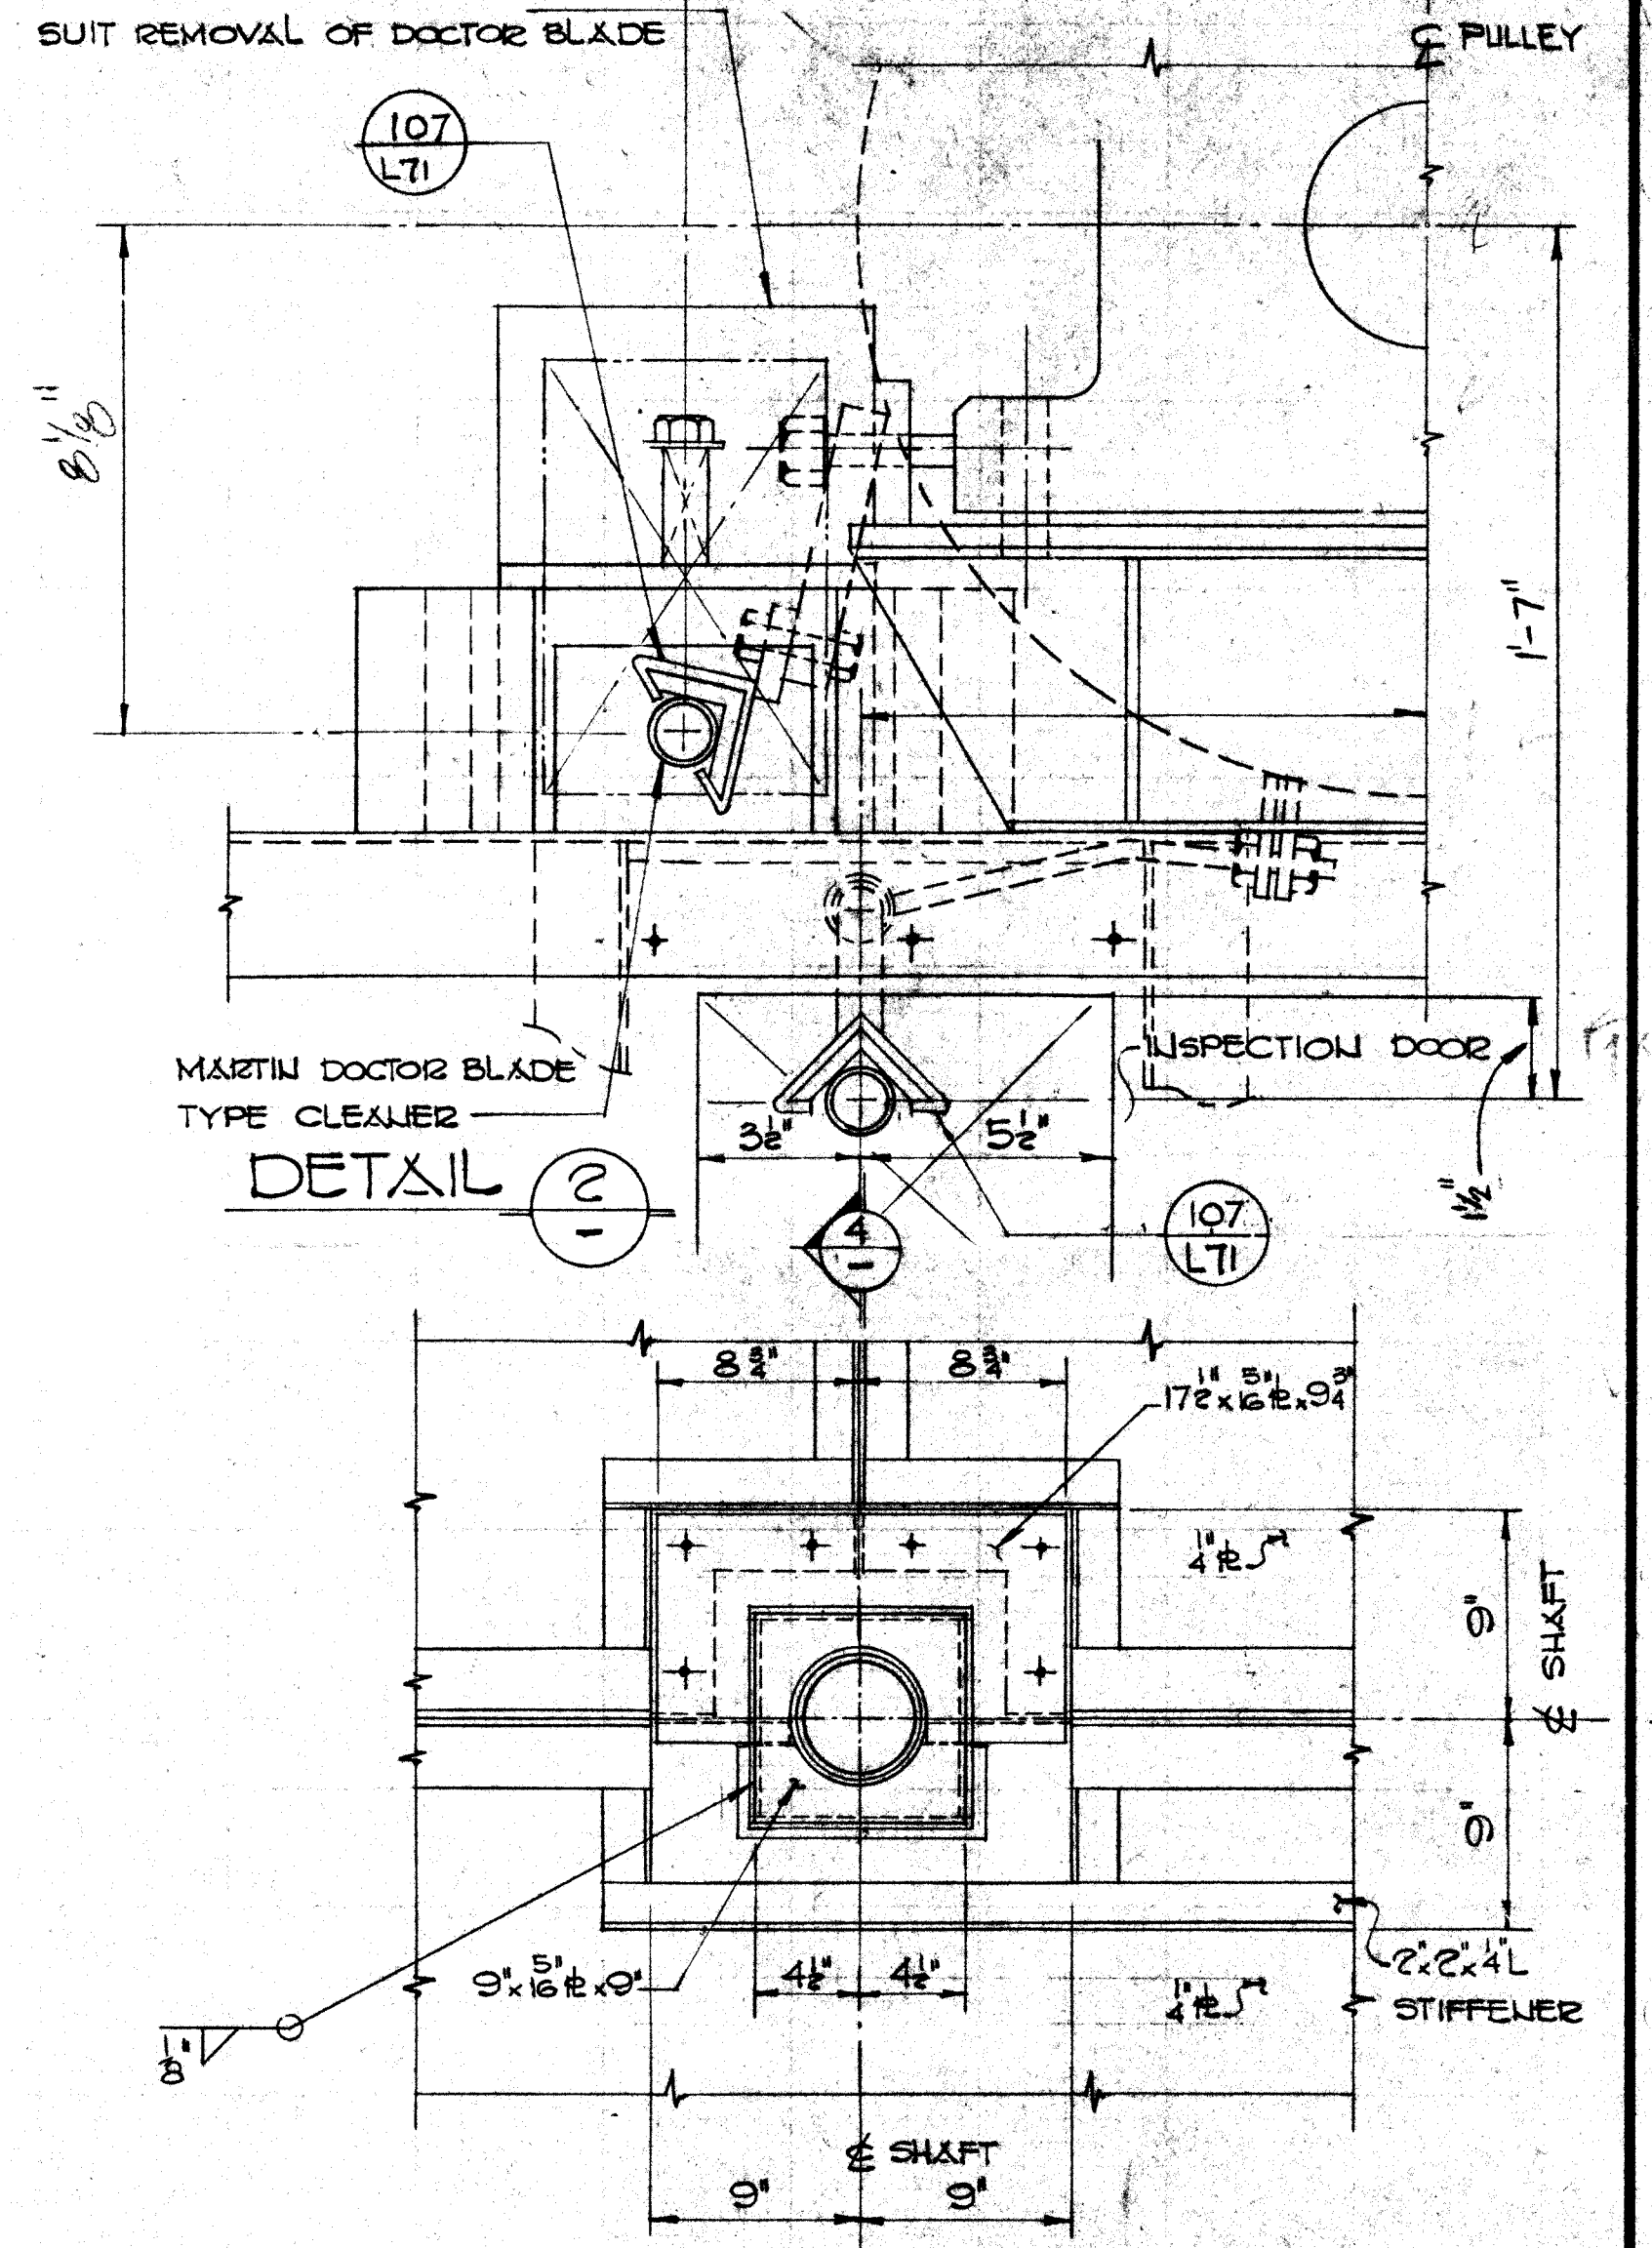

DETAIL 2

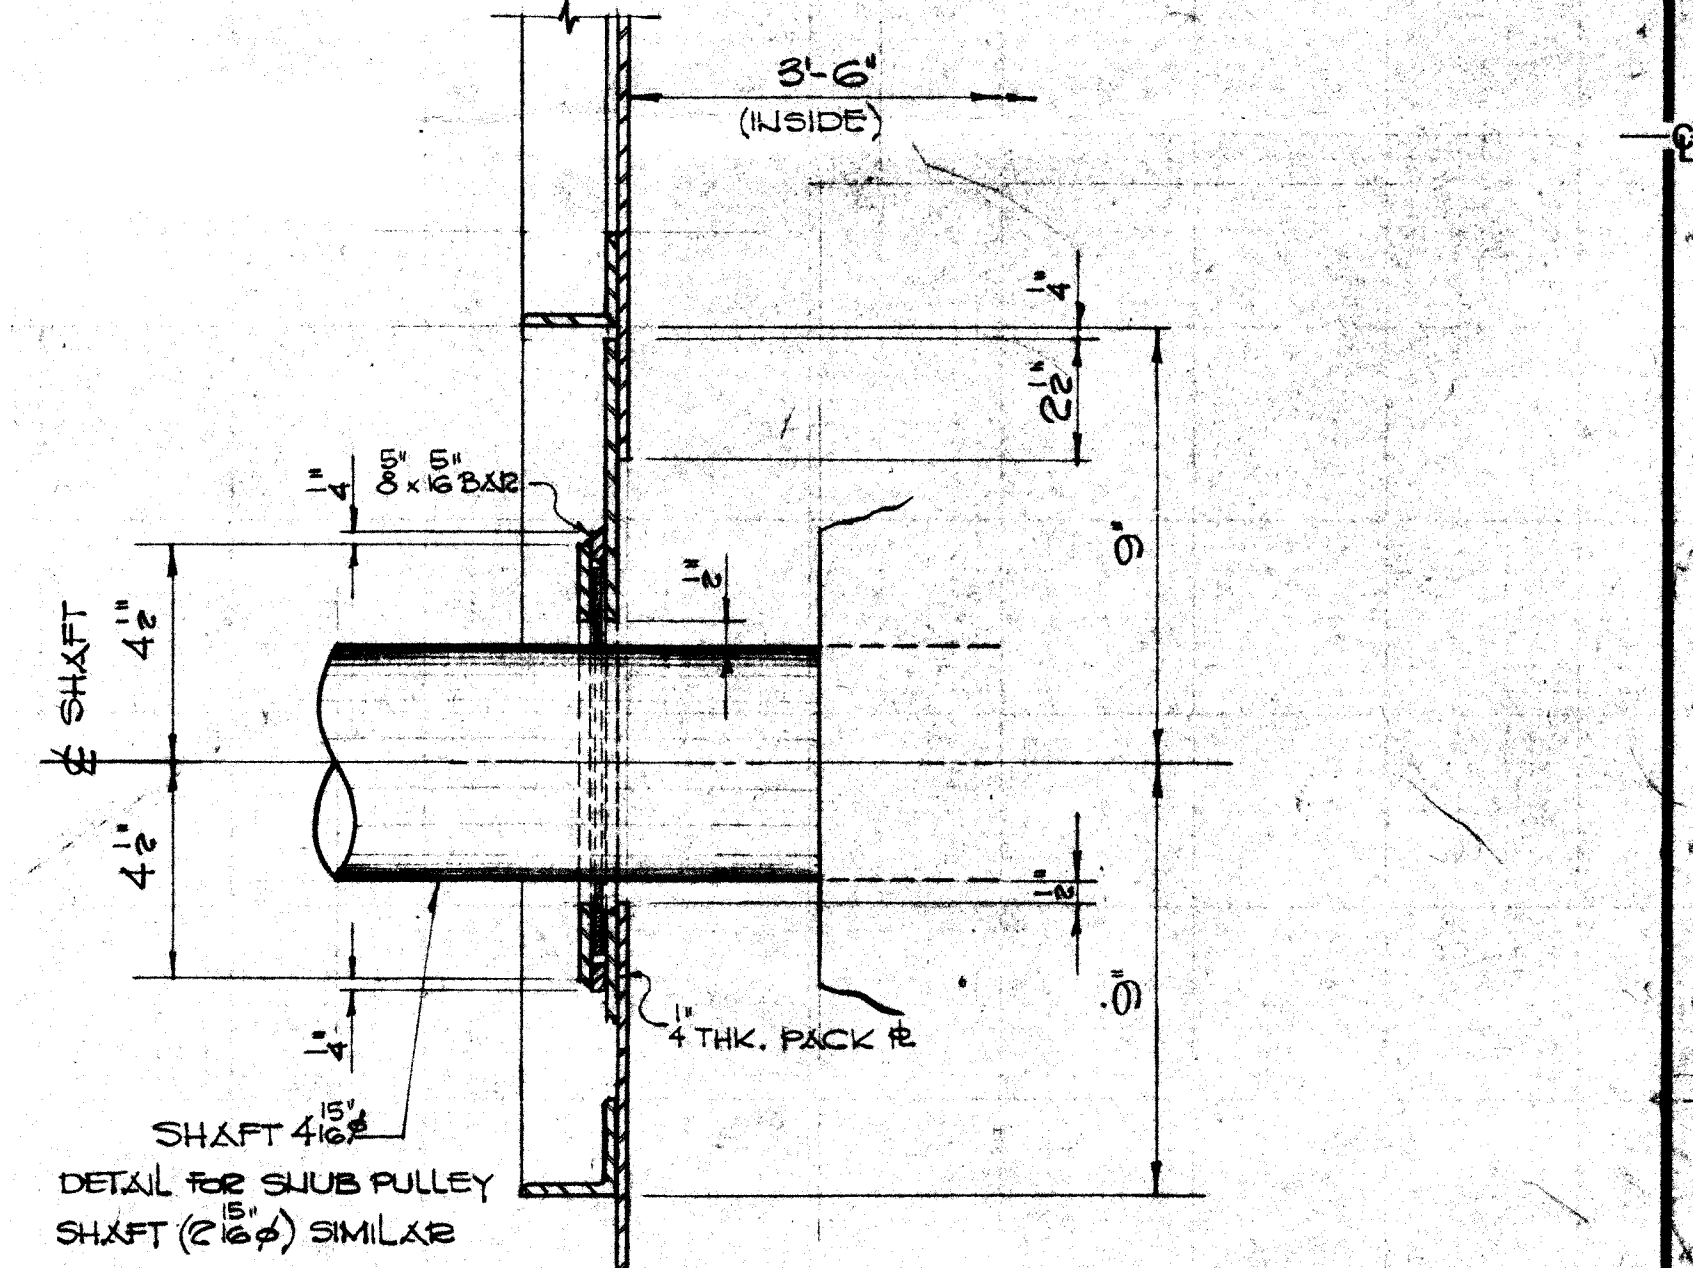

SECTION 4

DRAWING ISSUED FOR

REFERENCE DWG.

- L 6 STANDARD MECHANICAL DETAILS
- L 7 STANDARD ELECTRICAL DETAILS
- L 71 GENERAL ARRANGEMENT CONV-3
- L 34 HEAD END DETAILS CONV-1
- L B1 LAYOUT SCHEMATIC & ELEVATIONS-DUST COLLECTOR W/1

70-308

SEP 29 1982

GRAND ISLAND 77-8

LUTZ, DAILY & BRAIN
Consulting Engineers
SHAWNEE UNIVERSITY, KANSAS

APPROVED BY: [Signature] DATE: 10-11-82 BY: BJS

SYMBOL	REVISION	DATE	BY	CHKD
△	ADD TILT SWITCH OPNG	7/24/80	TAL	
△	TRANSITION CHUTE ADDED	7/17/80	RAMU	
△	GENERAL REVISION	8/2/80	TAL	

NOTICE: Mid-West Conveyor - Subsidiary of Conergics Corporation assumes no responsibility for the design or operation of any structures or material shown on this drawing but not furnished by us under the contract to which this drawing applies. This print is issued subject to return upon demand and upon the agreement condition that it is not to be used directly or indirectly in any way detrimental to our interest.

SCALE: AS SHOWN DATE: MAY 1979 DATE: JUNE 79

CONSULTING ENGINEERS - LUTZ DAILY & BRAIN

MID-WEST CONVEYOR CO., INC.
SUBSIDIARY OF CONERGICS CORPORATION
KANSAS CITY - KANSAS

L O A N
CONTRACT
NUMBER
77-8-289

SYMBOL	REVISION	DATE	BY	CHKD
△	ADD TILT SWITCH OPNG	7/24/80	TAL	
△	TRANSITION CHUTE ADDED	7/17/80	RAMU	
△	GENERAL REVISION	8/2/80	TAL	









CONTRACT NUMBER 77-8-289

TITLE: 30" RECLAIM CONVEYOR UPS HEAD END DETAILS

COAL HANDLING SYSTEM - CITY OF GRAND ISLAND PLATE GENERATING STATION #1, GRAND ISLAND, NEBRASKA

DRAWN BY: K. KEITH/AL DATE: 7/24/80

SCALE: AS SHOWN DATE: MAY 1979 DATE: JUNE 79

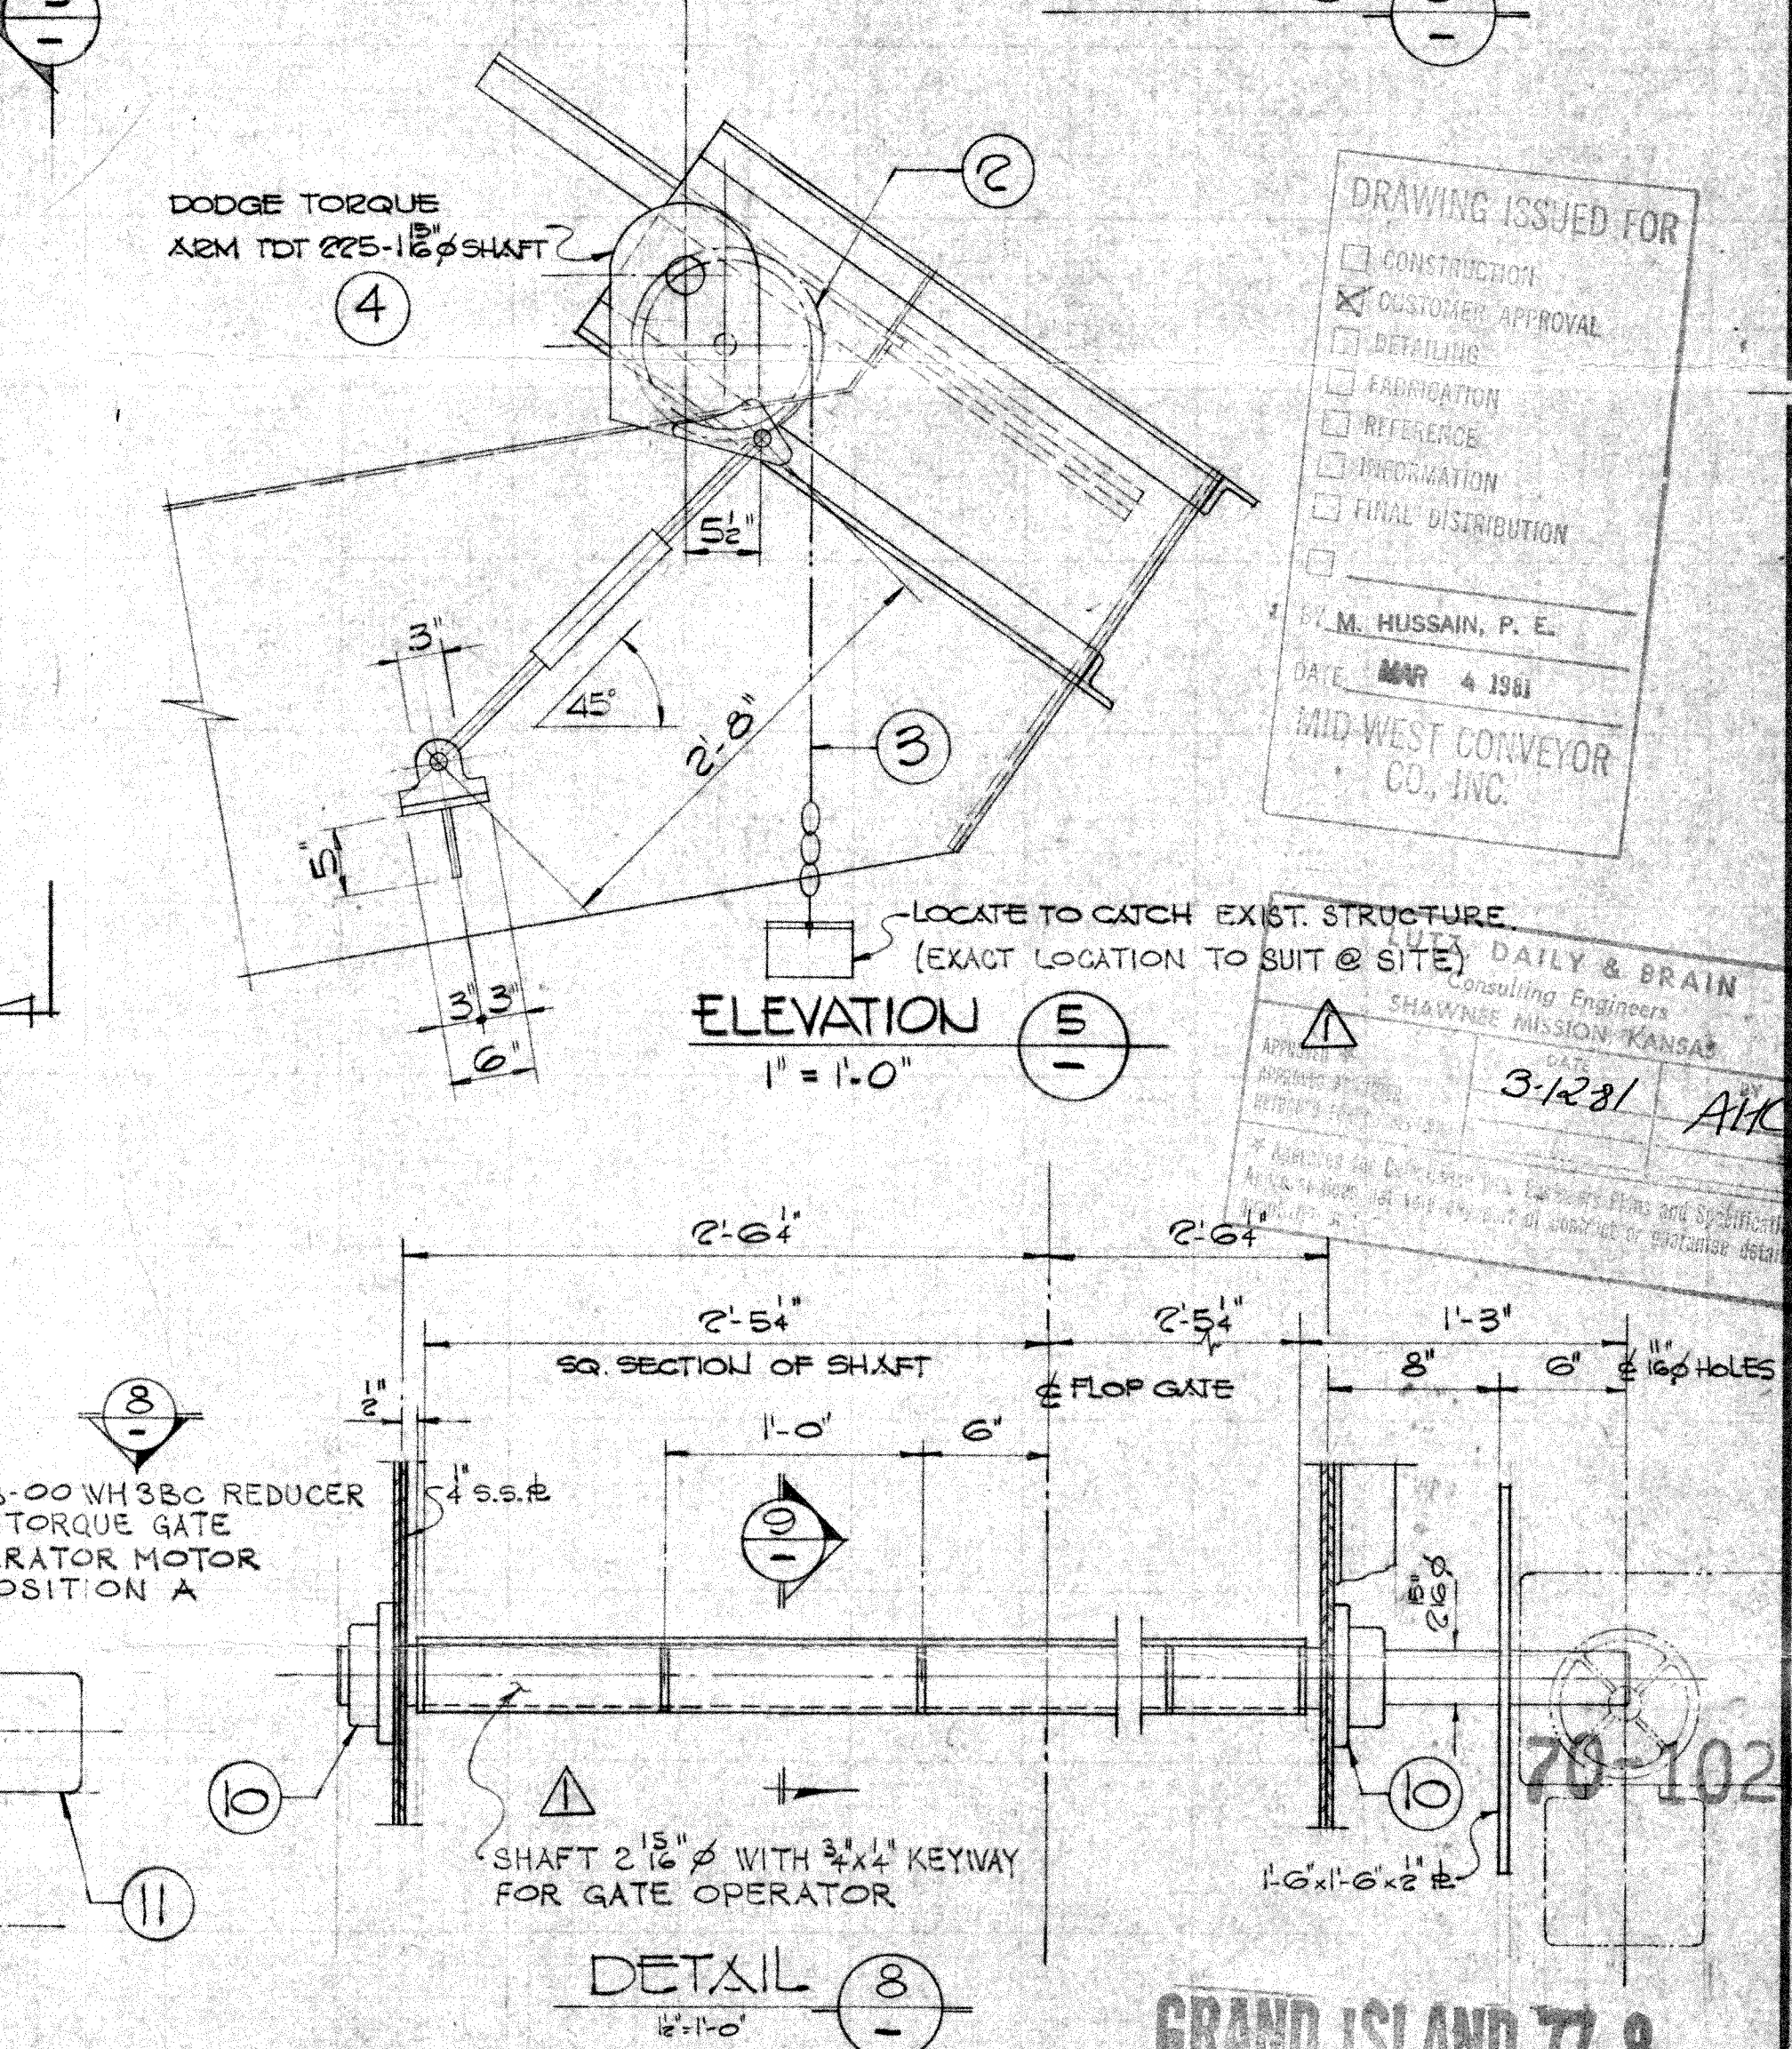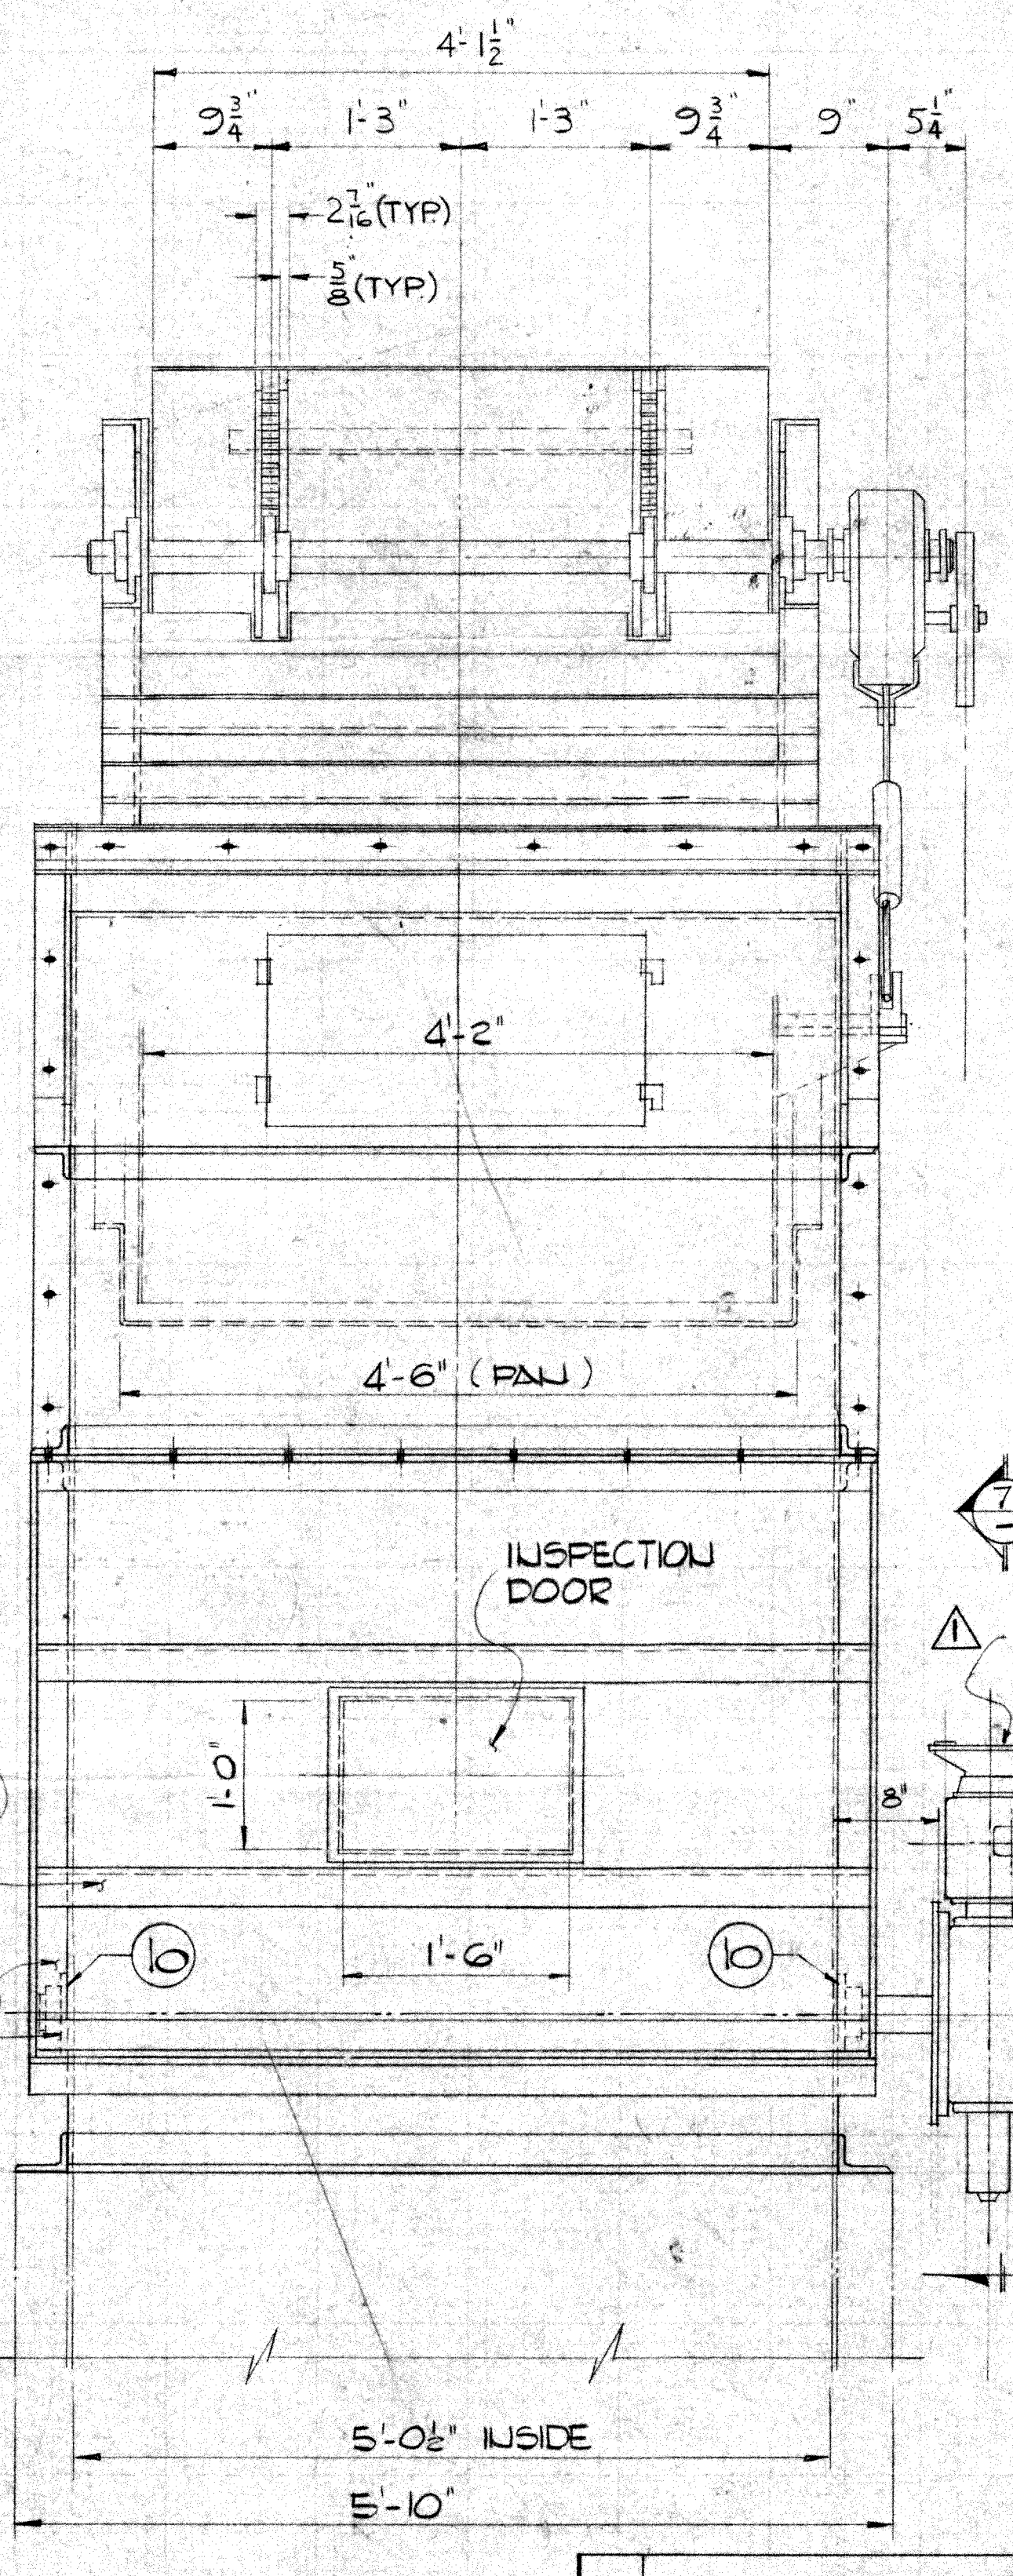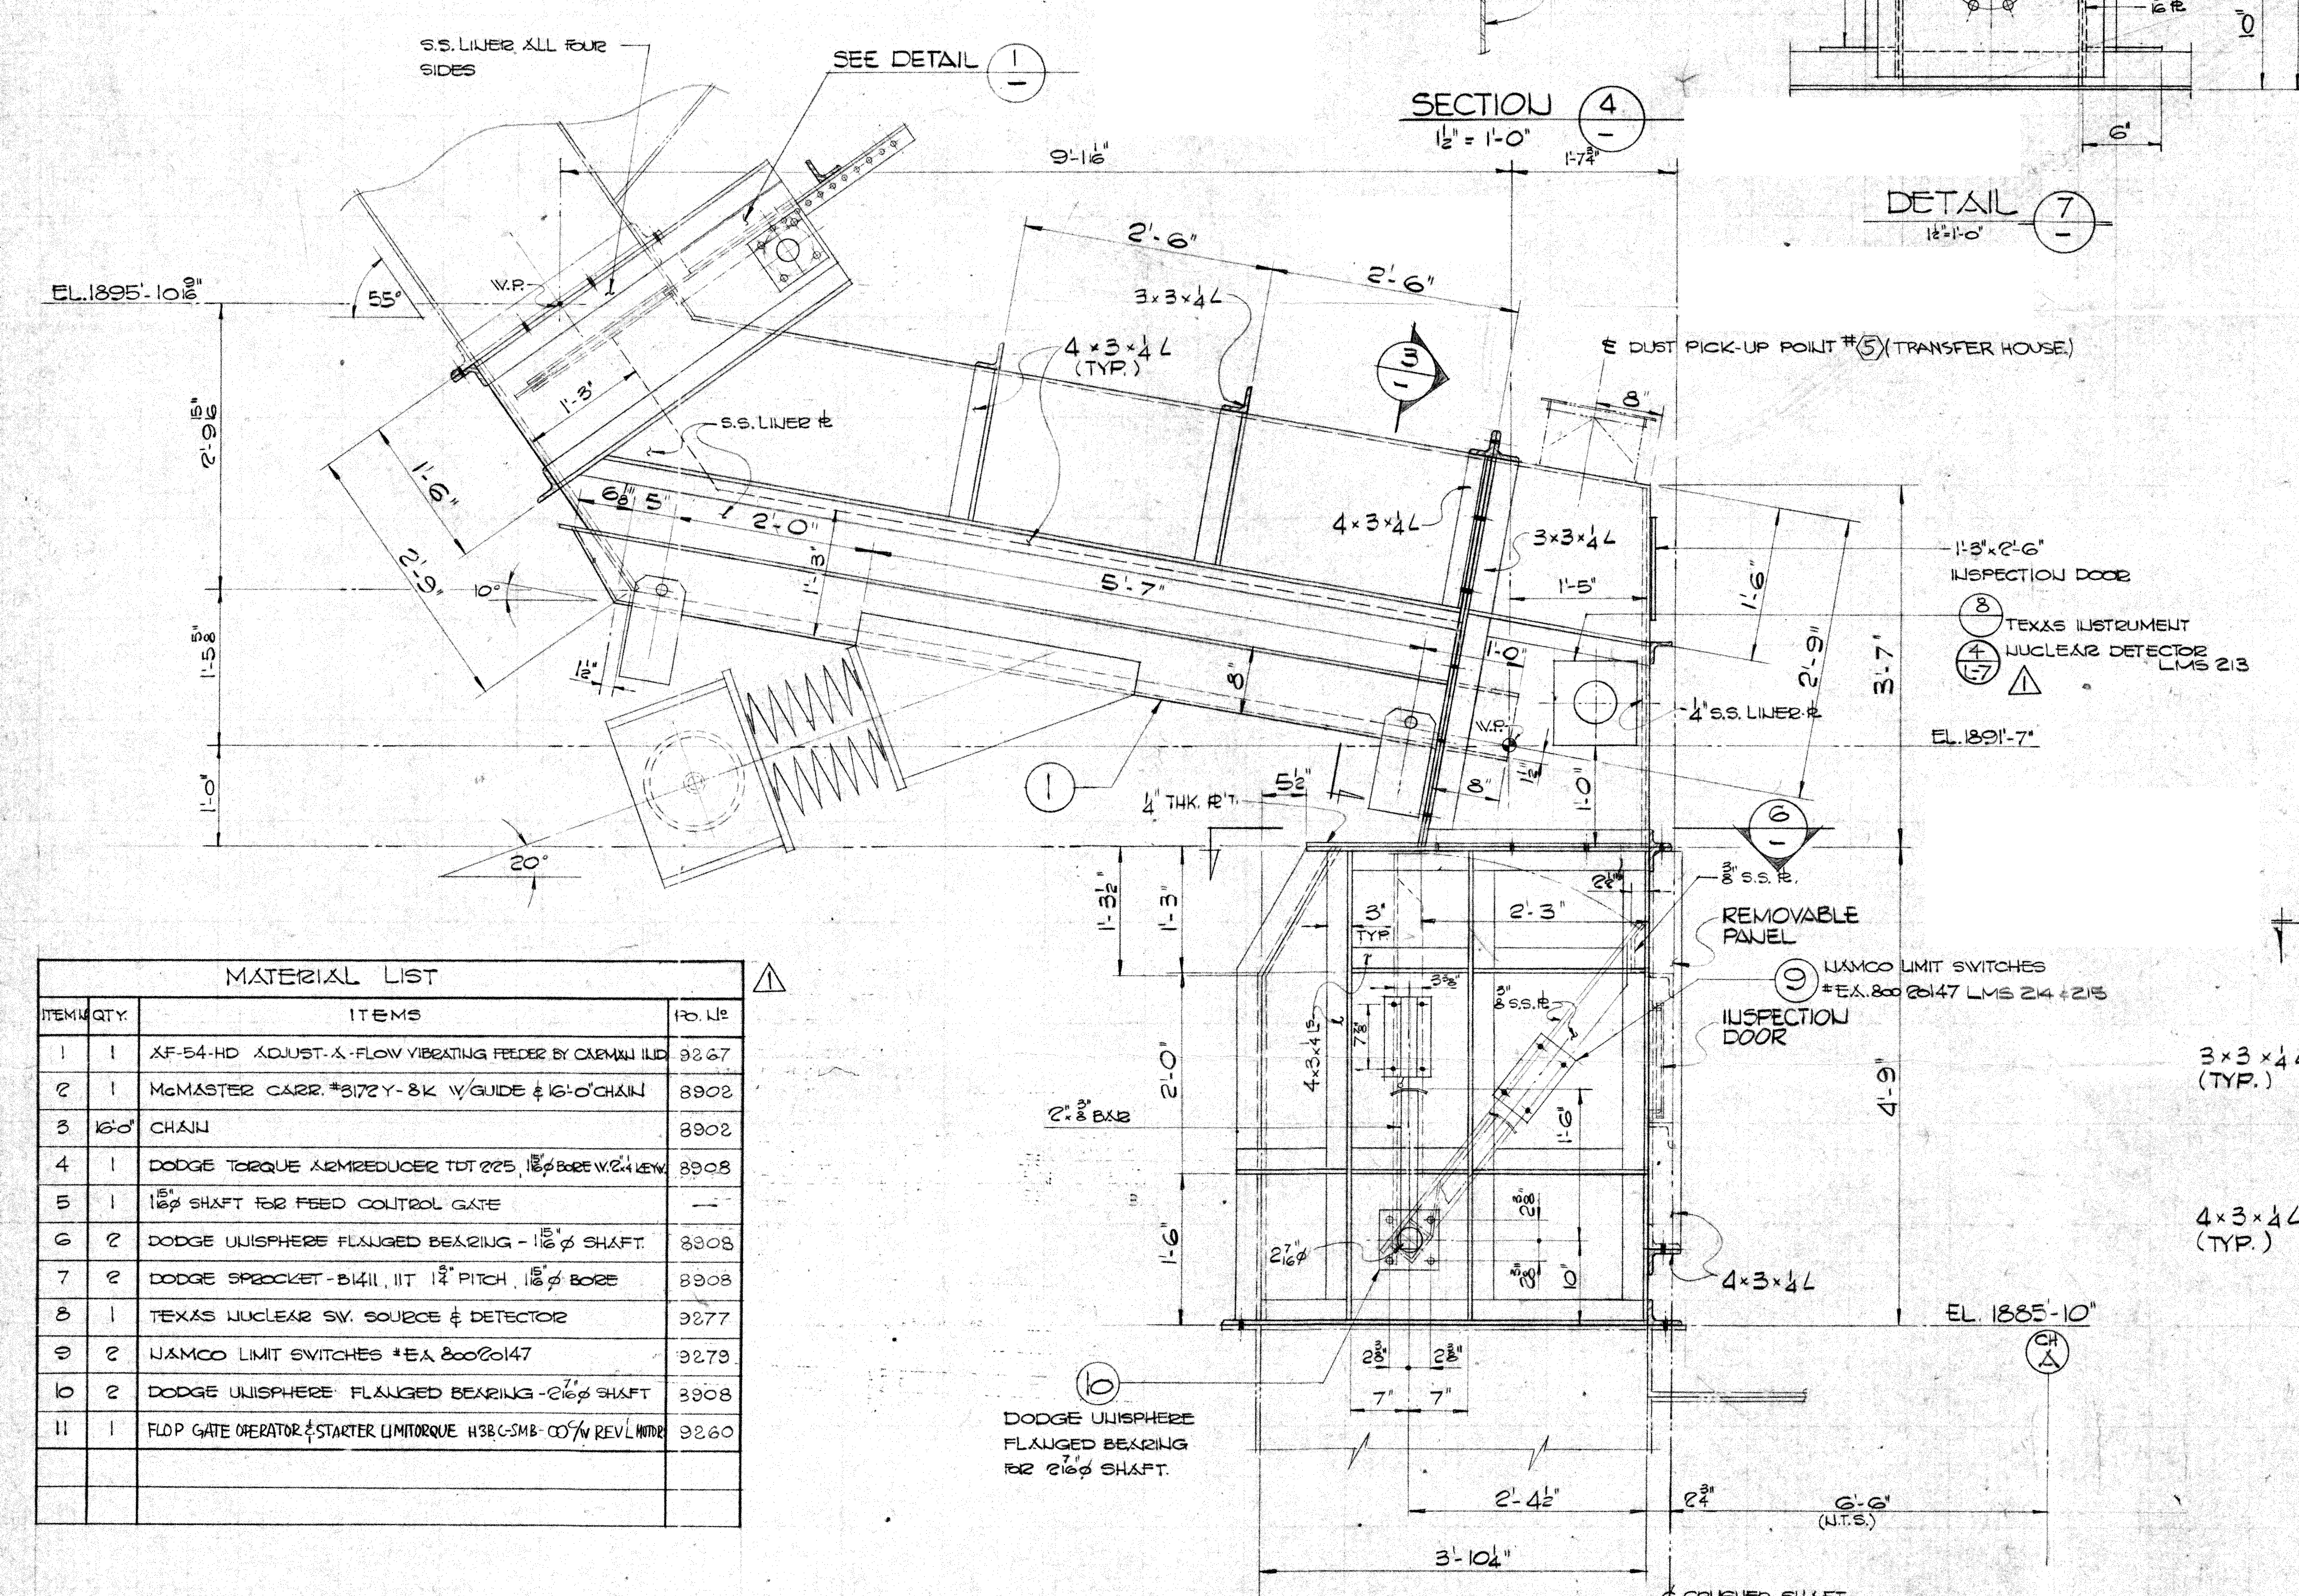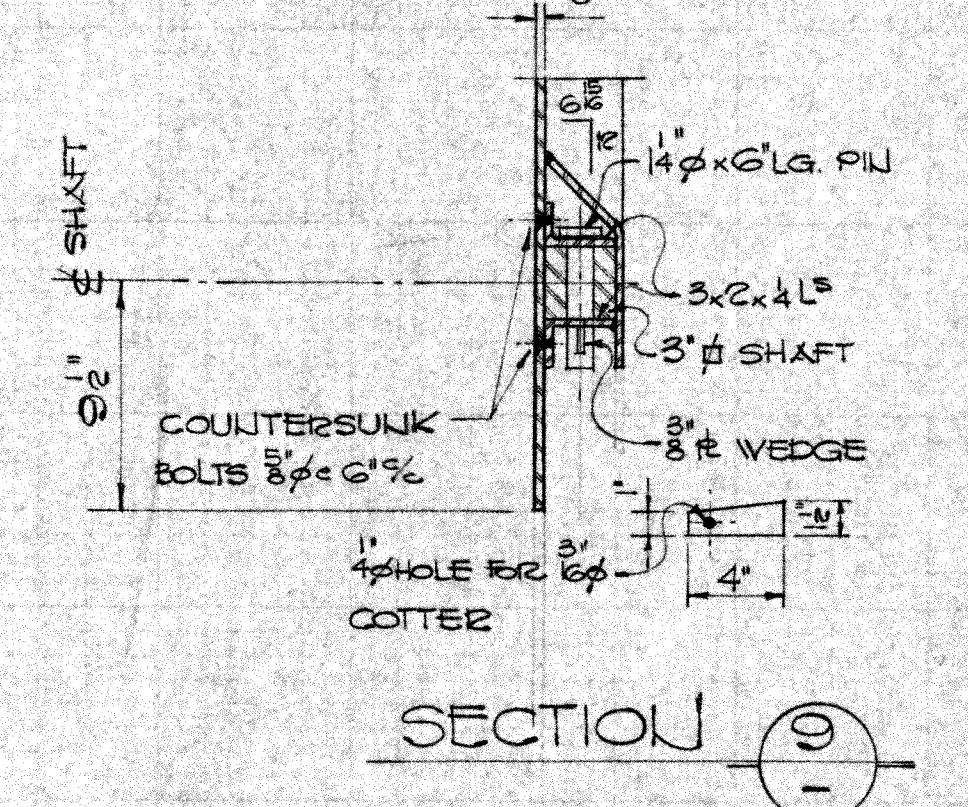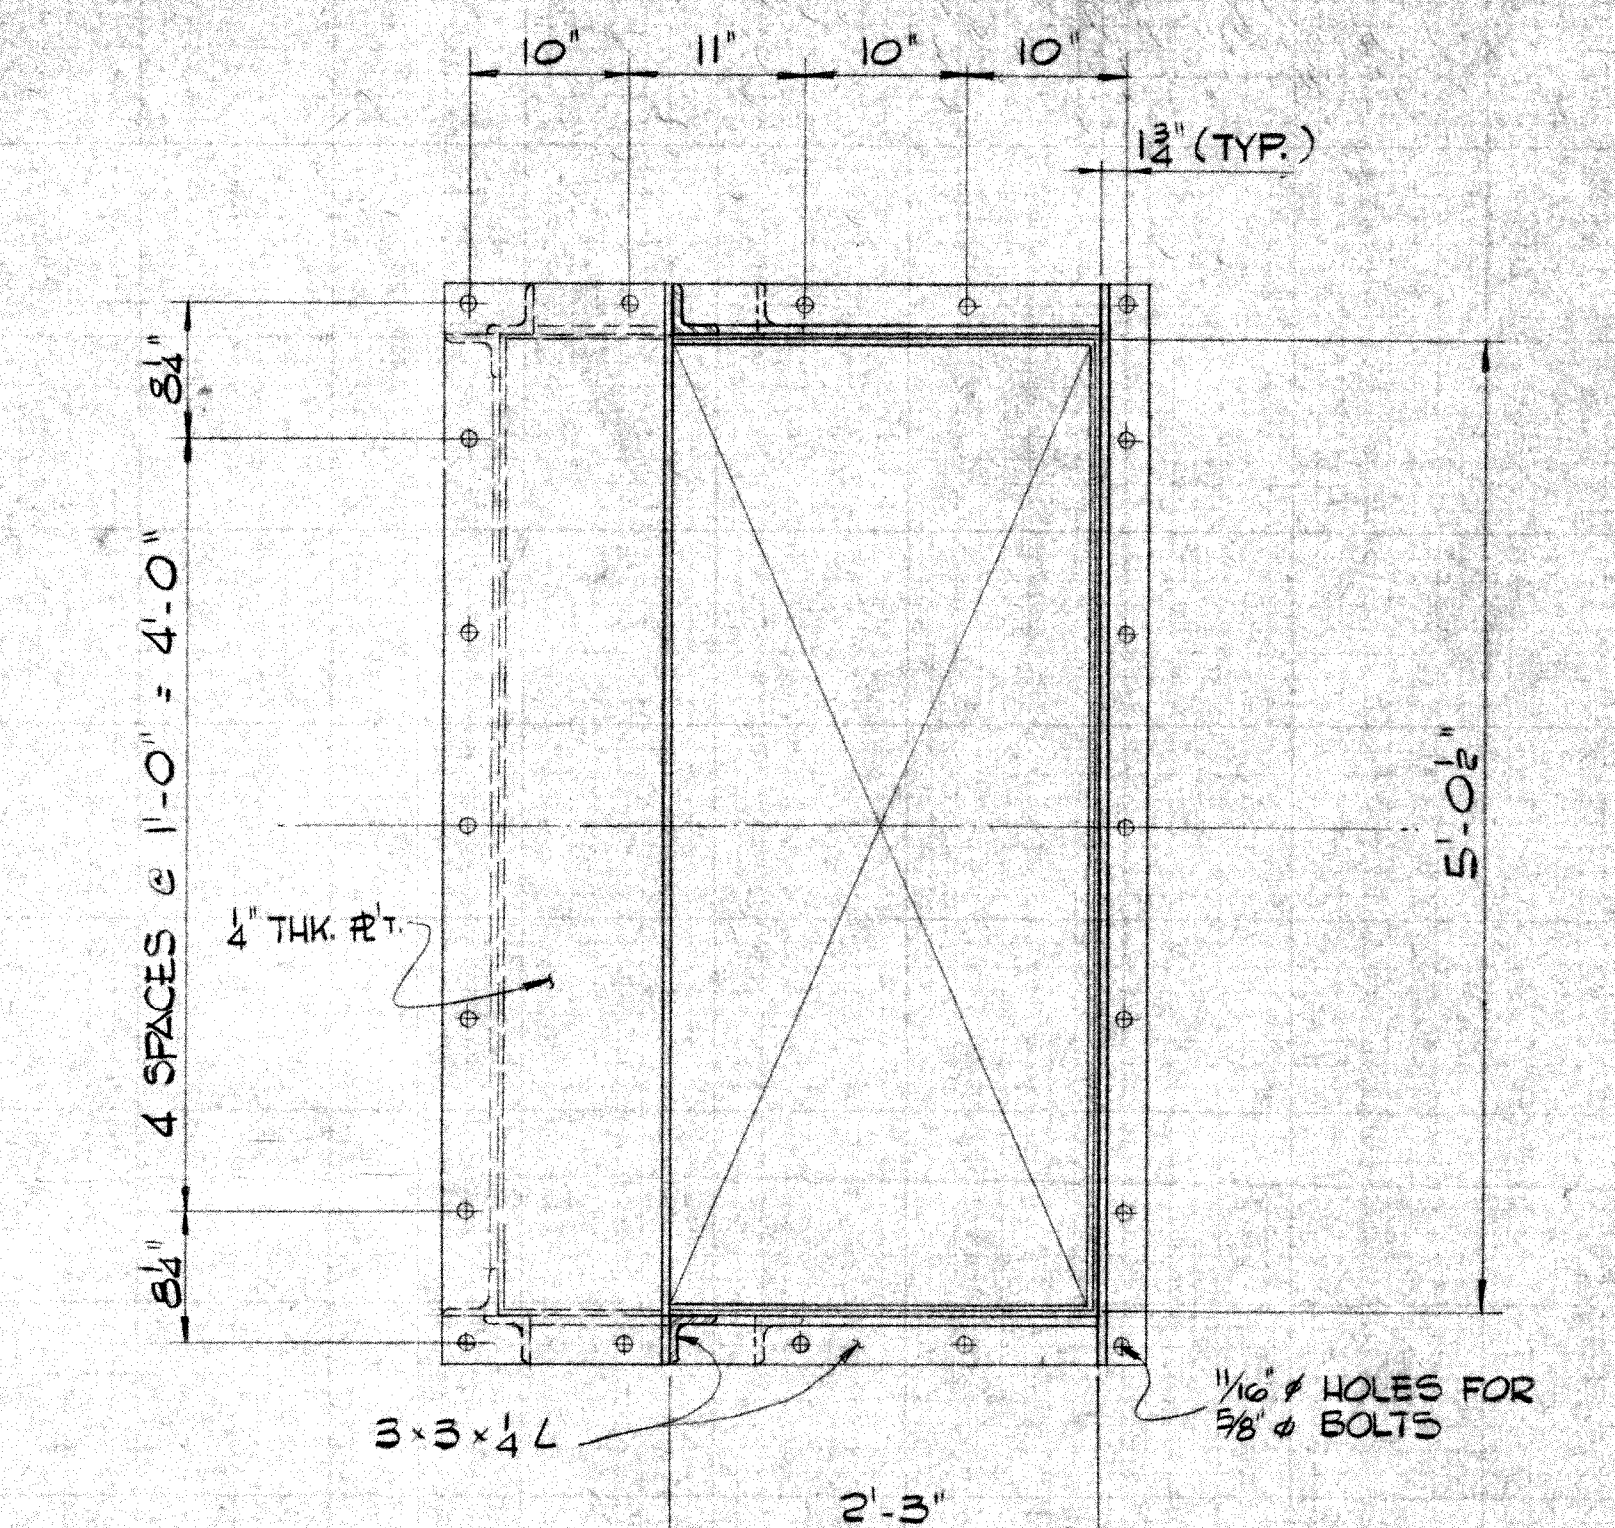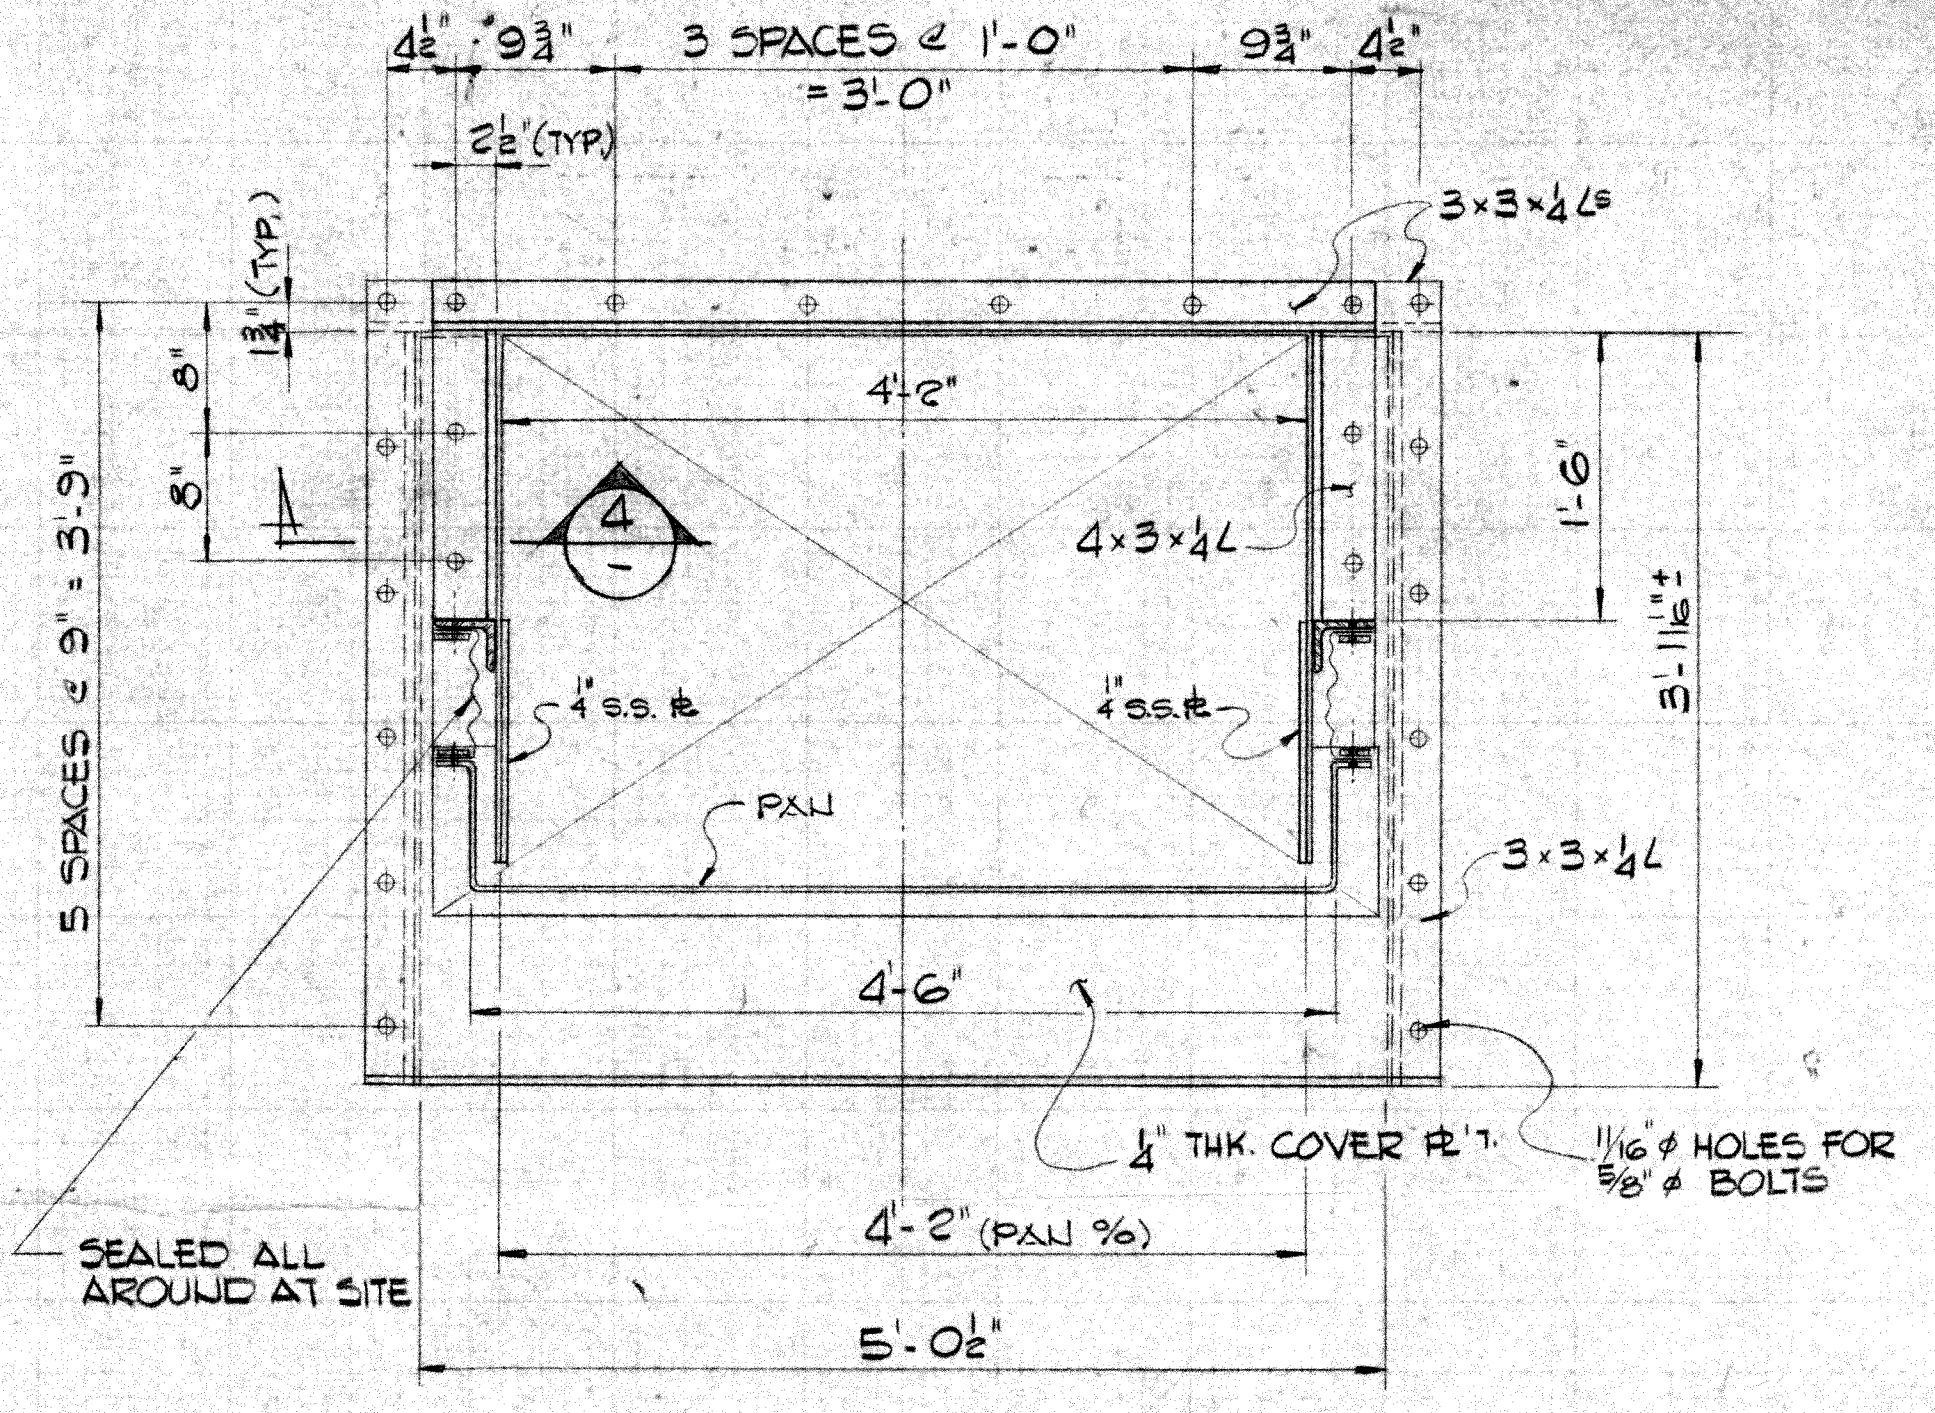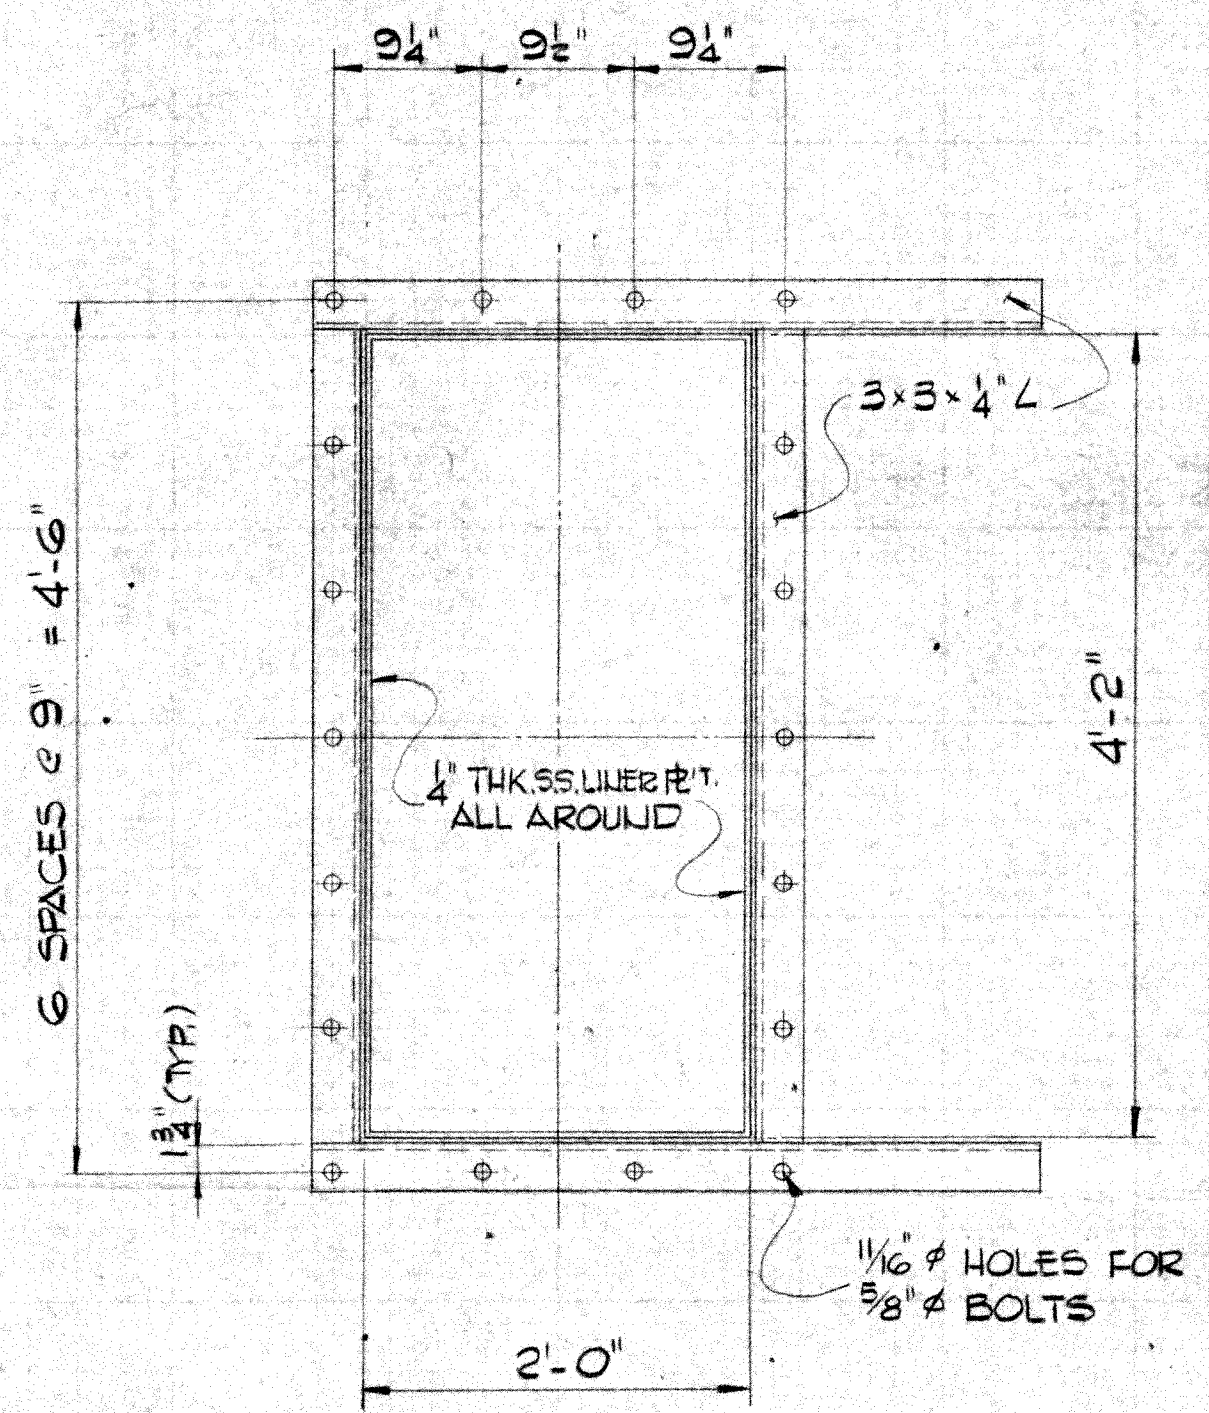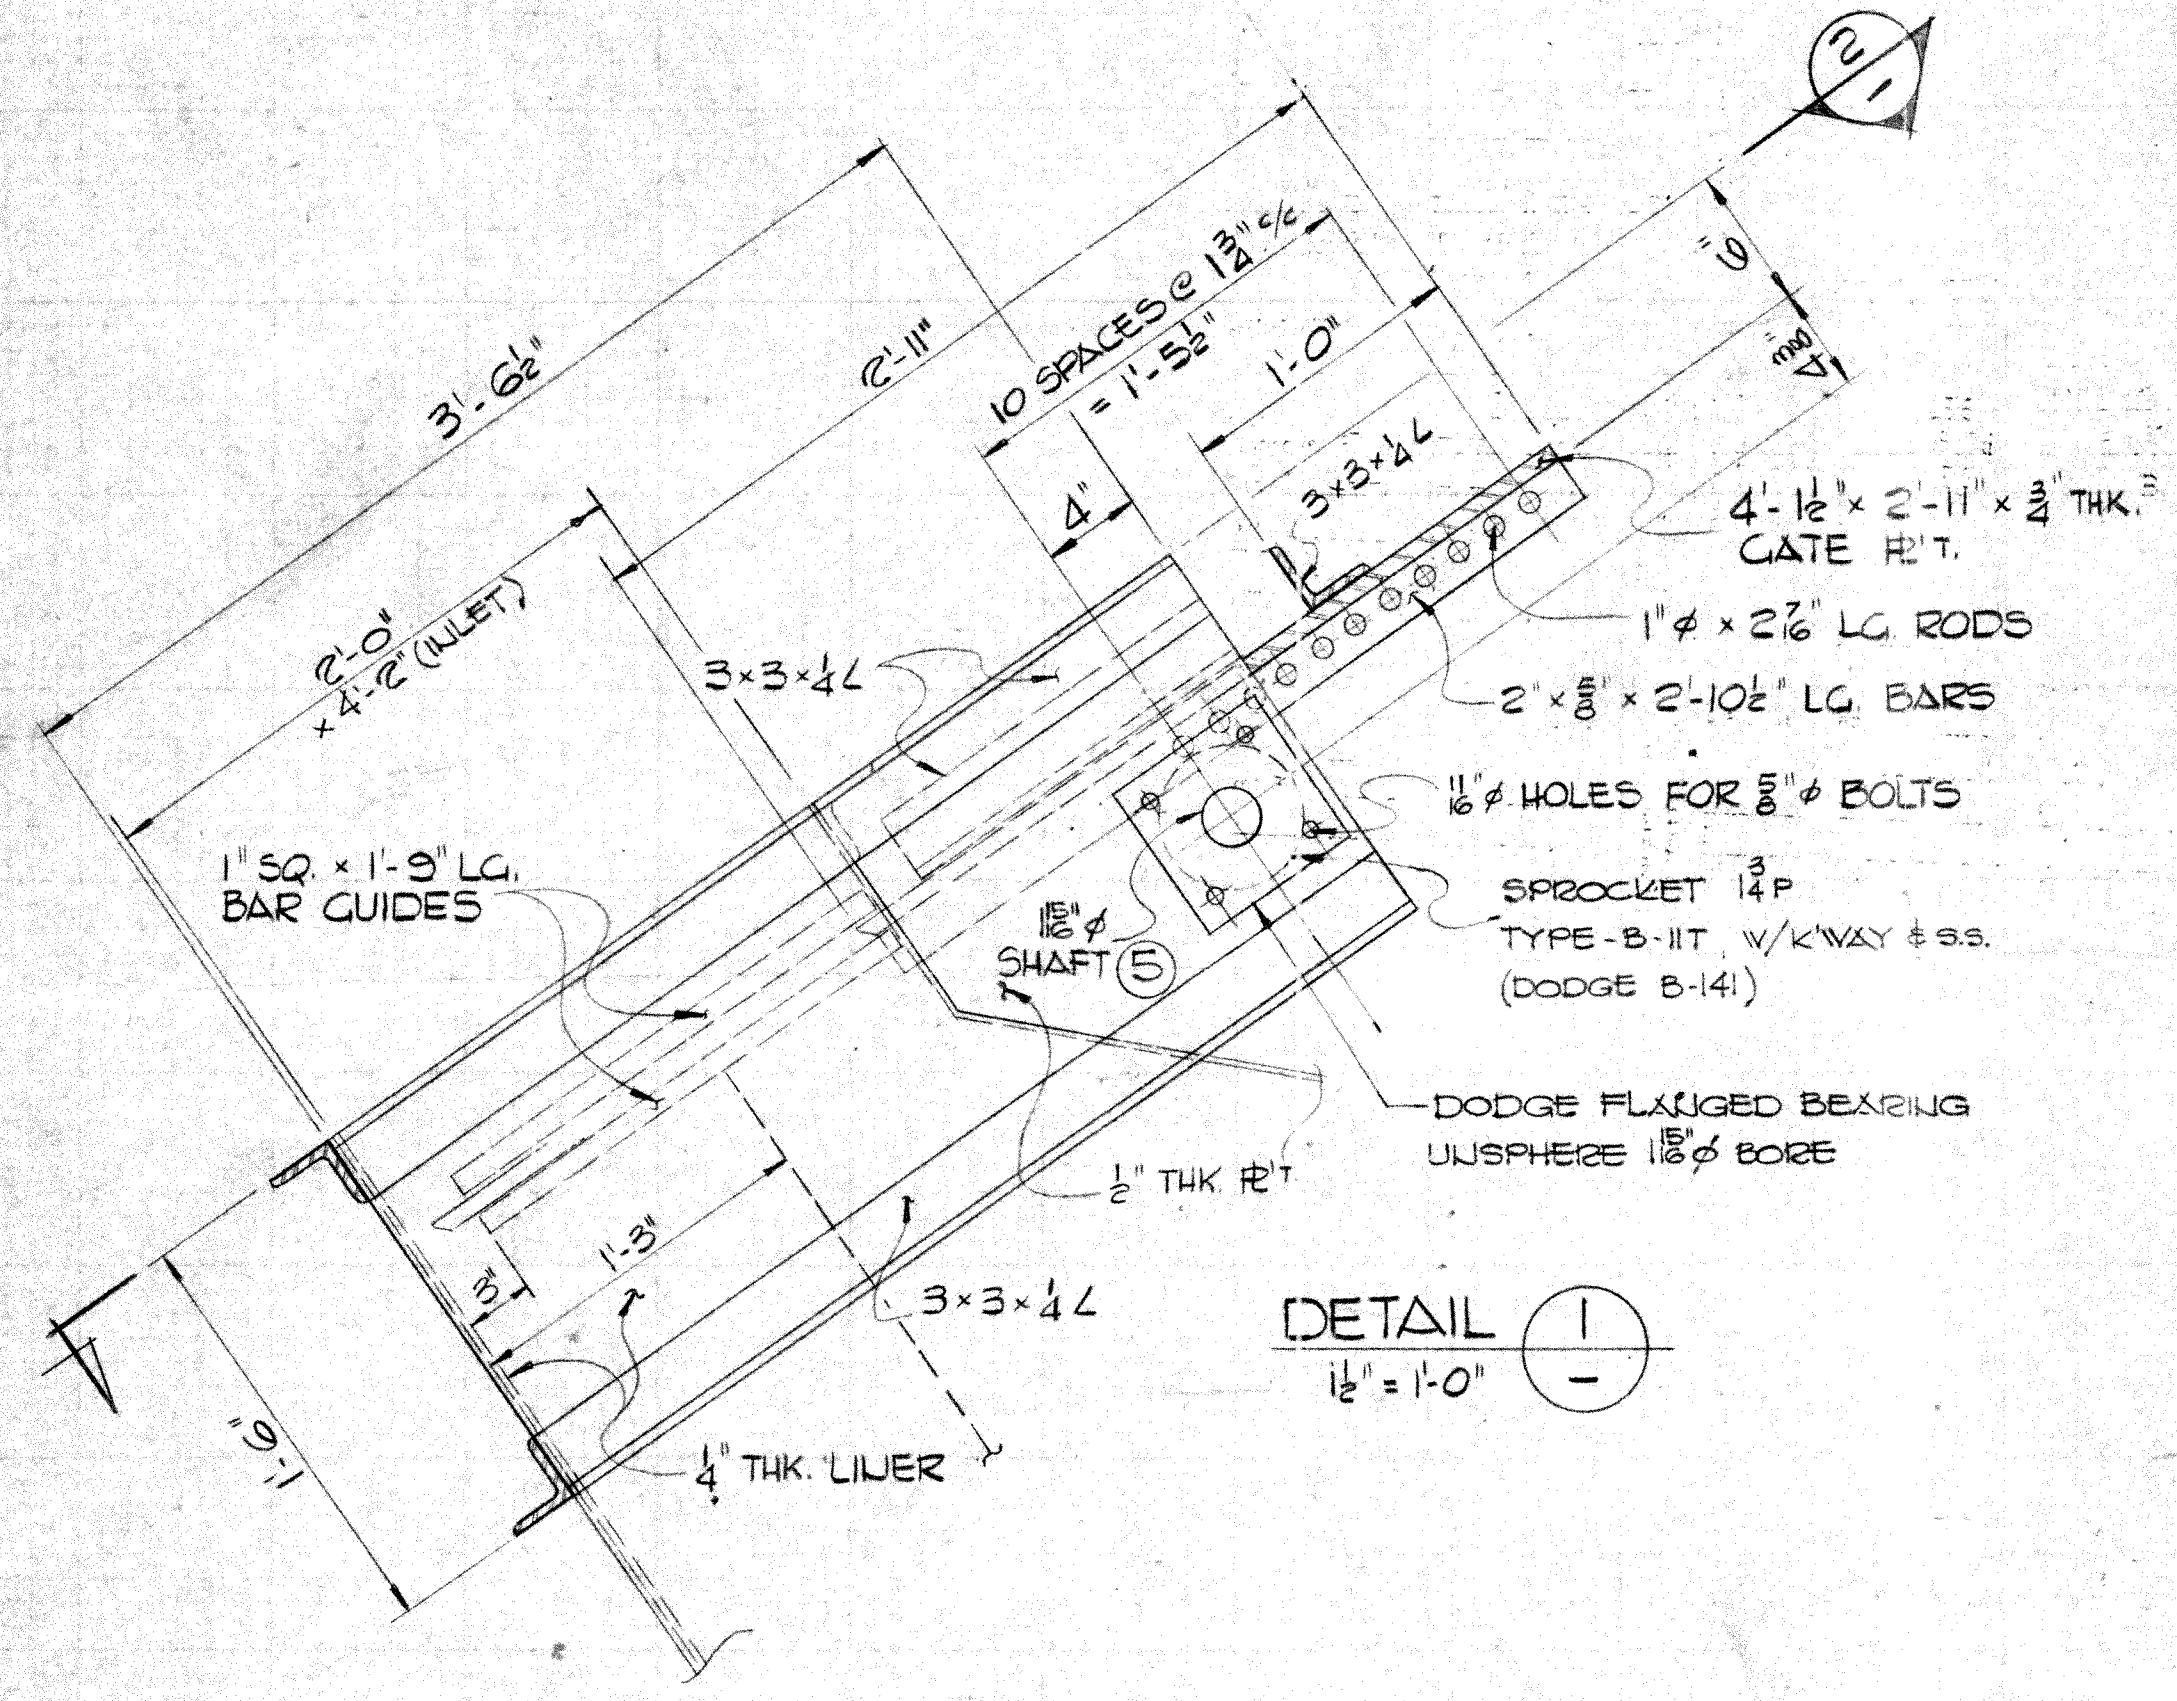

ITEM	QTY	ITEMS	PO. UP
1	1	XF-54-HD ADJUST.-X-FLOW VIBRATING FEEDER BY CEMMIN ILLD	3267
2	1	McMASTER CARR #3172Y-8K W/GUIDE & 16'-0" CHAIN	8902
3	16-3	CHAIN	8902
4	1	DODGE TORQUE ARM REDUCER TOT 225, 1 1/2" BORE W/2 1/2" LEV	8908
5	1	1 1/2" SHAFT FOR FEED CONTROL GATE	
6	2	DODGE UNISPHERE FLANGED BEARING - 1 1/2" SHAFT	8908
7	2	DODGE SPROCKET - D1411, 11T 1 1/2" PITCH, 1 1/2" BORE	8908
8	1	TEXAS NUCLEAR SV. SOURCE & DETECTOR	3277
9	2	NAMCO LIMIT SWITCHES #EA 80020147	3278
10	2	DODGE UNISPHERE FLANGED BEARING - 2 1/2" SHAFT	8908
11	1	FLOP GATE OPERATOR & STARTER LIMITORQUE H38C-SMB-0074 REV. 1/80	3260

DRAWING ISSUED FOR
 CONSTRUCTION
 CUSTOMER APPROVAL
 DETAILS
 FABRICATION
 REFERENCES
 MODIFICATION
 FINAL DISTRIBUTION

M. M. HUSSAIN, P. E.
 DATE: MARCH 4 1981
 MID-WEST CONVEYOR CO., INC.

CONSULTING ENGINEERS — LUTZ DAILY & BRAIN MAR 6 1981
MID-WEST CONVEYOR CO., INC.
 SUBSIDIARY OF CONERGIS CORPORATION
 KANSAS CITY - KANSAS

SYMBOL	REVISION	DATE	BY	CHKD
Δ	REVISED AS NOTED	2-22	TL	MH

NOTICE - Mid-West Conveyor - Subsidiary of Conergis Corporation assumes no responsibility for the design or operation of any structure or material shown on this drawing, but not furnished by or under the contract to which this drawing applies. This print is loaned subject to return upon demand and upon the express condition that it is not to be used directly or indirectly in any way detrimental to our interest.

SCALE: SHOW ALL DIMENSIONS IN FEET AND INCHES
 DATE: MARCH 19 1981
 SHEET: 144
 JOB NO.: 78-7022