



### UNDERMINED

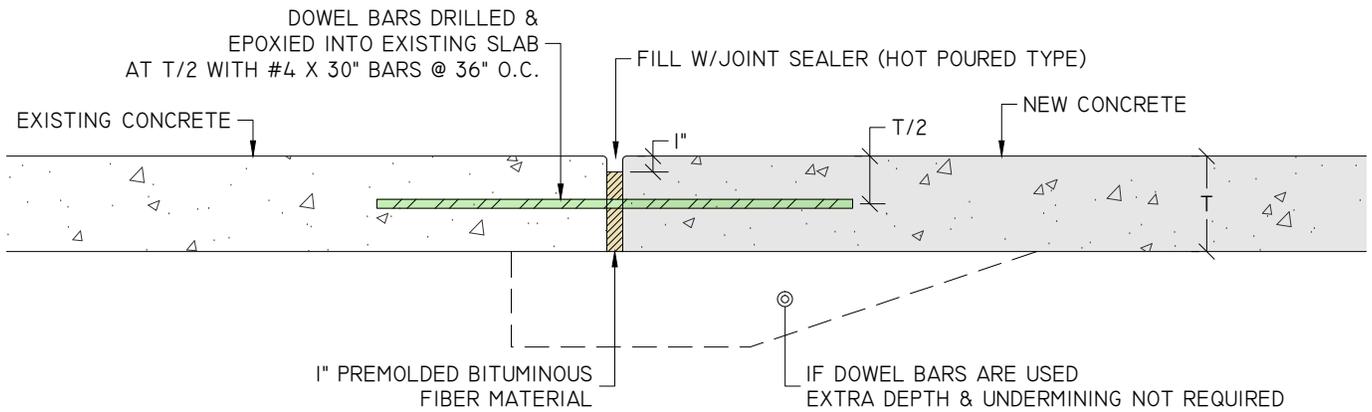

### DOWELED

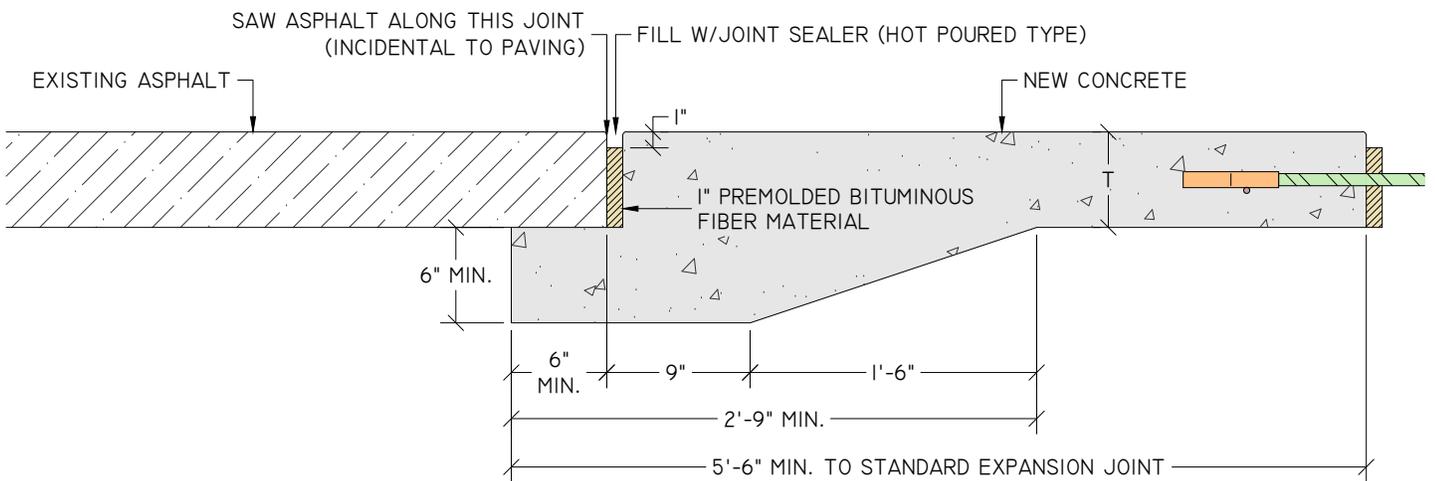

### NEW CONCRETE TO ASPHALT

**NOTES:**

I. CONSTRUCTION OF THIS JOINT, SAWING & EXPANSION JOINTS SHALL BE INCIDENTAL TO PAVING



TRANSVERSE CONSTRUCTION JOINT DETAILS

CITY STANDARD PLANS & SPECIFICATIONS  
GRAND ISLAND, NEBRASKA

PLAN	212	
SHEET	1	OF 1
DRAWN BY:	JVN	DATE: DEC 1962
REVISED BY:	MLS	DATE: JAN 2021
APPROVED BY:	KJK	DATE: APR 2021