


TYPICAL ALLEY SECTION



- NOTES:
1. ALL EXPANSION JOINTS SHALL BE INCIDENTAL TO PAVING.
 2. PROPERTY CORNERS MUST BE PROTECTED.
 3. SIDEWALK LOCATION DETERMINED BY SUBDIVISION AGREEMENT IF APPROVED AFTER 03/25/2014 - PRIOR WALKS TO MATCH EXISTING. REFER TO CORRESPONDING STANDARD PLANS FOR PROPER CONSTRUCTION.

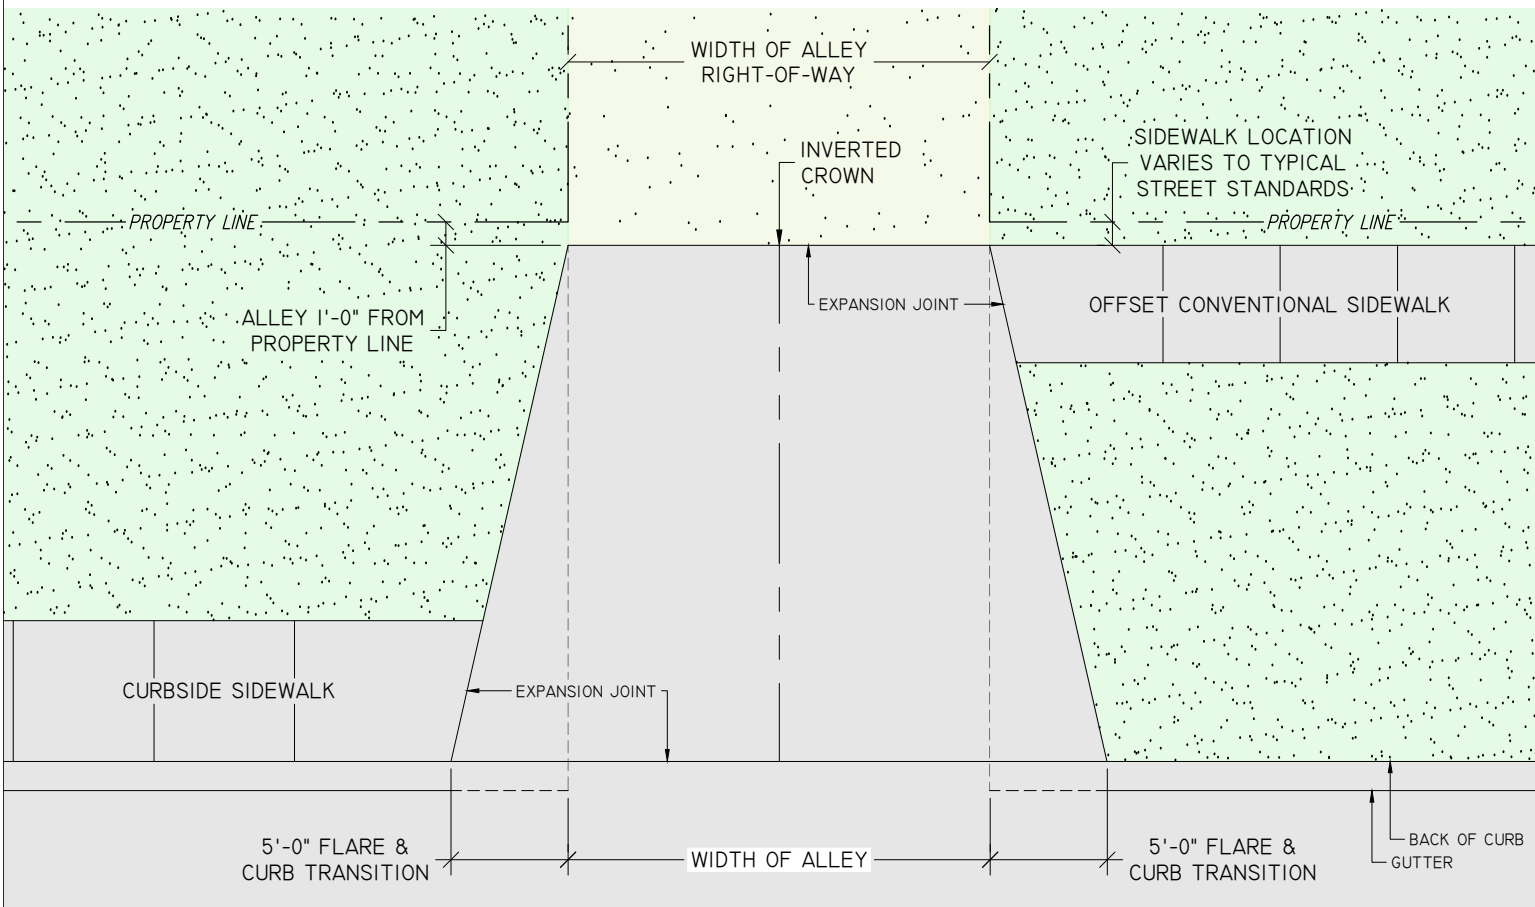

TYPICAL ALLEY SECTION & STANDARD RETURN

CITY STANDARD PLANS & SPECIFICATIONS
GRAND ISLAND, NEBRASKA

PLAN	218
SHEET	1 OF 1
DRAWN BY:	KGN DATE: DEC 1966
REVISED BY:	MLS DATE: MAY 2021
APPROVED BY:	KJK DATE: MAY 2021