


PLAN VIEW

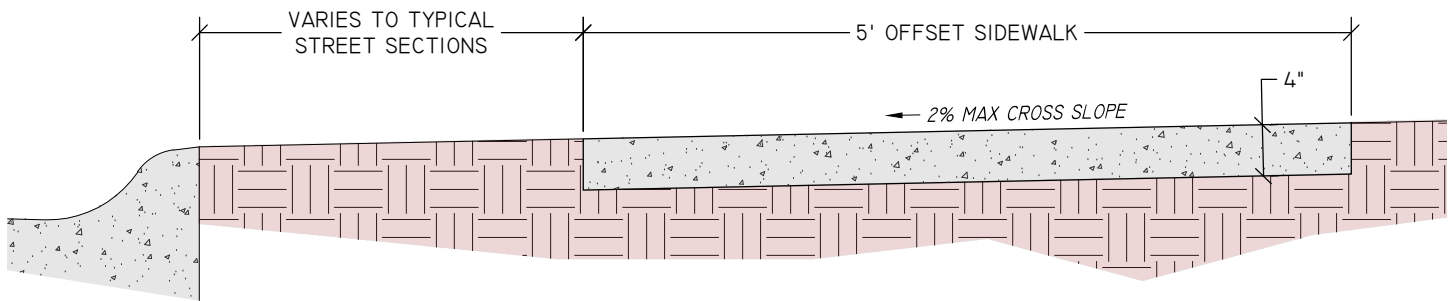

SECTION VIEW

NOTES:

1. SIDEWALK LOCATION DETERMINED BY SUBDIVISION AGREEMENT IF APPROVED AFTER 03/25/2014 - PRIOR WALKS TO MATCH EXISTING
2. ALL EXPANSION JOINTS SHALL BE INCIDENTAL TO SIDEWALK CONSTRUCTION