


PLAN VIEW

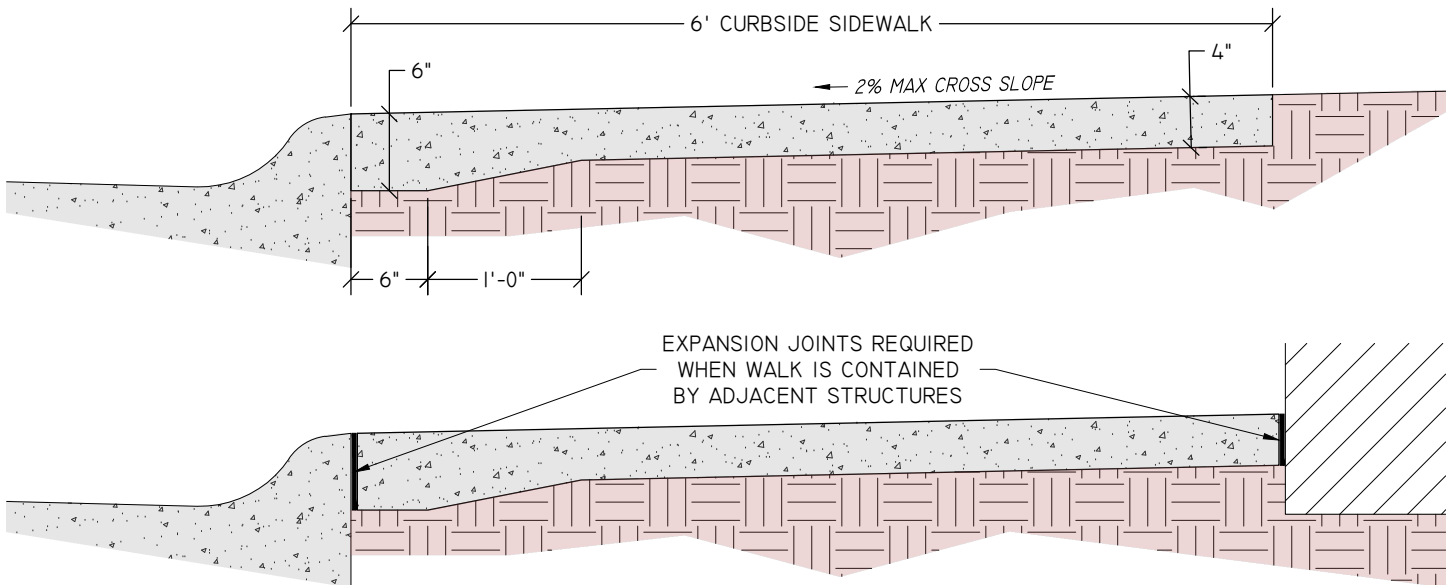

SECTION VIEWS

NOTES:

1. SIDEWALK LOCATION DETERMINED BY SUBDIVISION AGREEMENT IF APPROVED AFTER 03/25/2014 - PRIOR WALKS TO MATCH EXISTING
2. ALL EXPANSION JOINTS SHALL BE INCIDENTAL TO SIDEWALK CONSTRUCTION

	<p>6' CURBSIDE SIDEWALK</p>	PLAN	223	
		SHEET	1 OF 1	
	<p>CITY STANDARD PLANS & SPECIFICATIONS GRAND ISLAND, NEBRASKA</p>		DRAWN BY: <i>MLS</i>	DATE: <i>MAY 2021</i>
			REVISIED BY: <i>MLS</i>	DATE: <i>MAY 2021</i>
		APPROVED BY: <i>KJK</i>	DATE: <i>MAY 2021</i>	