




INLET TO STREET SECTION VIEW

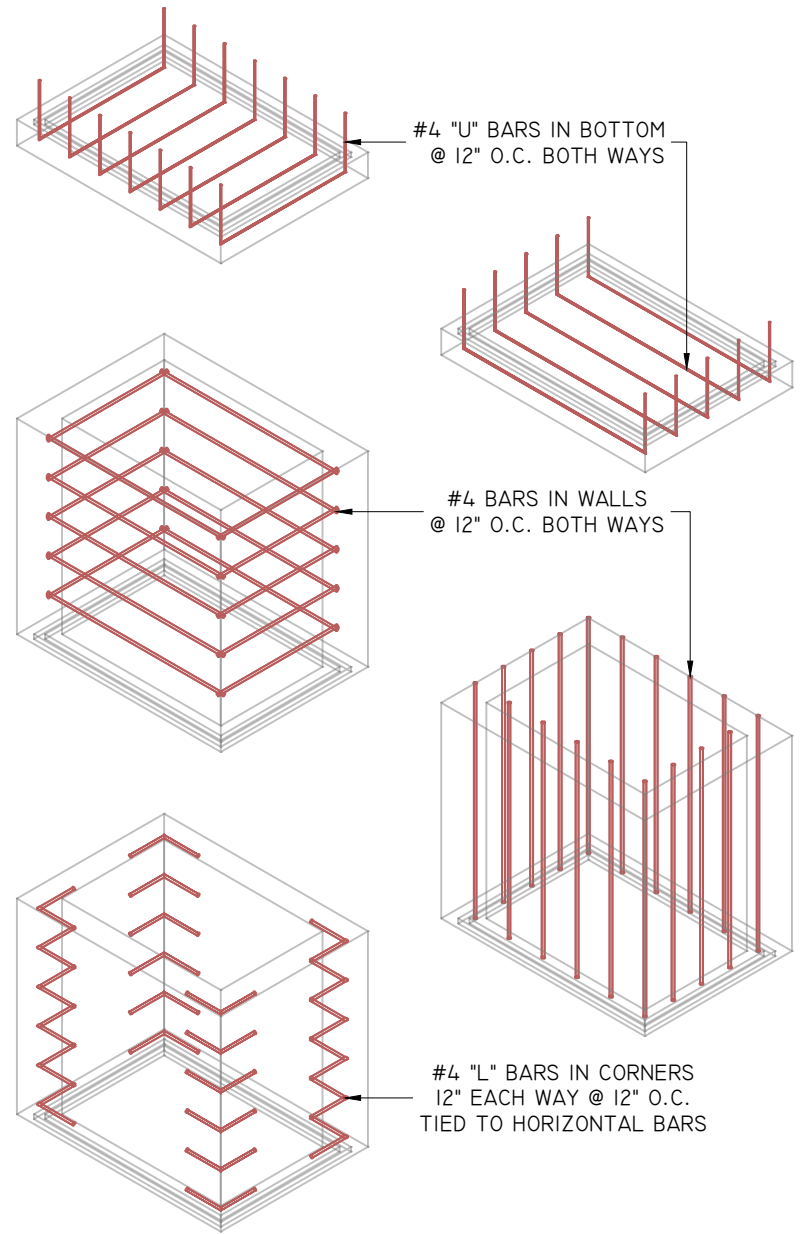


INLET REBAR LOCATION DETAIL

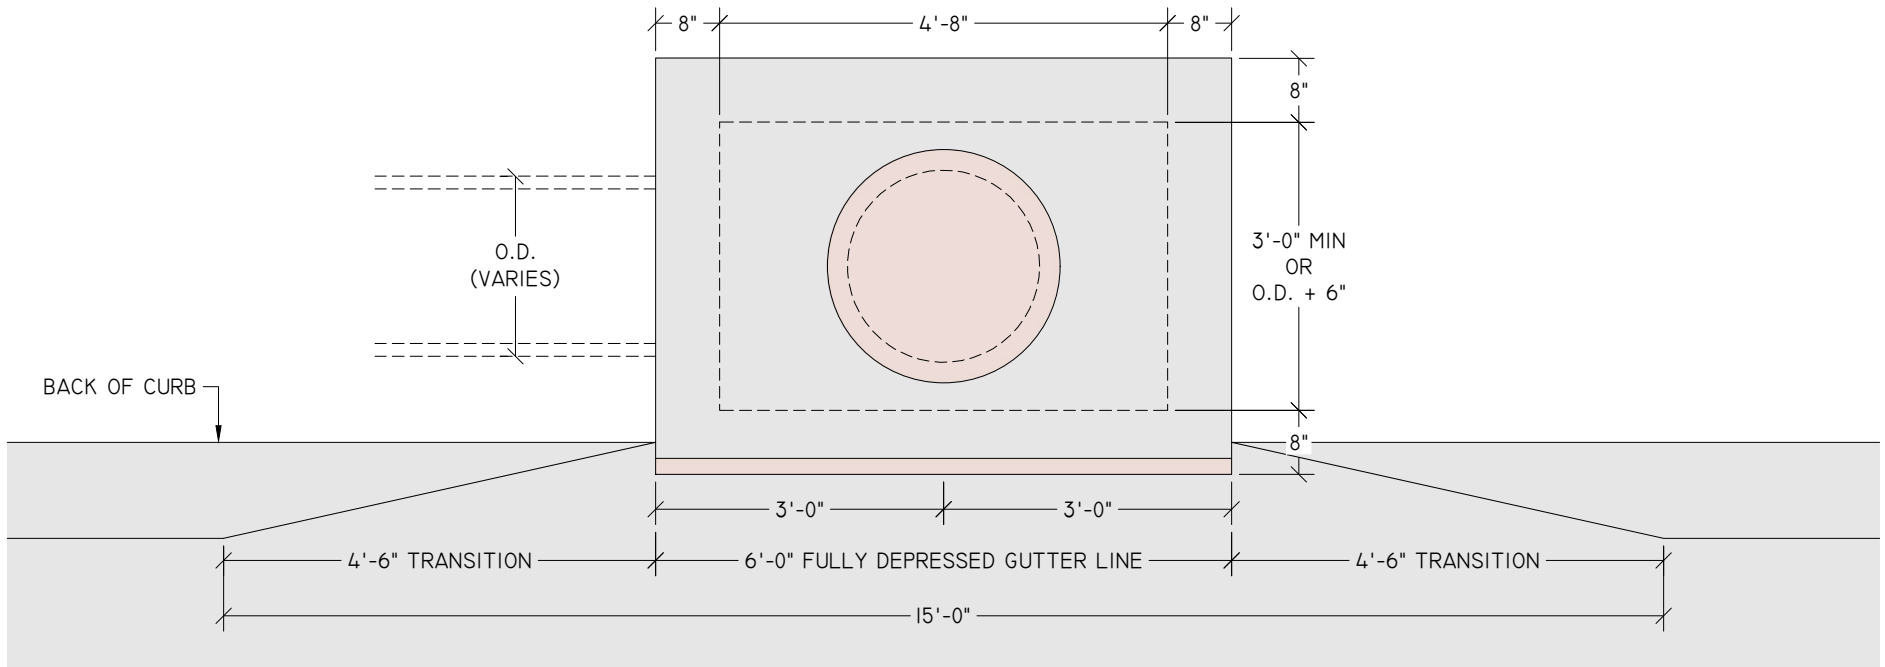


INLET PLAN VIEW

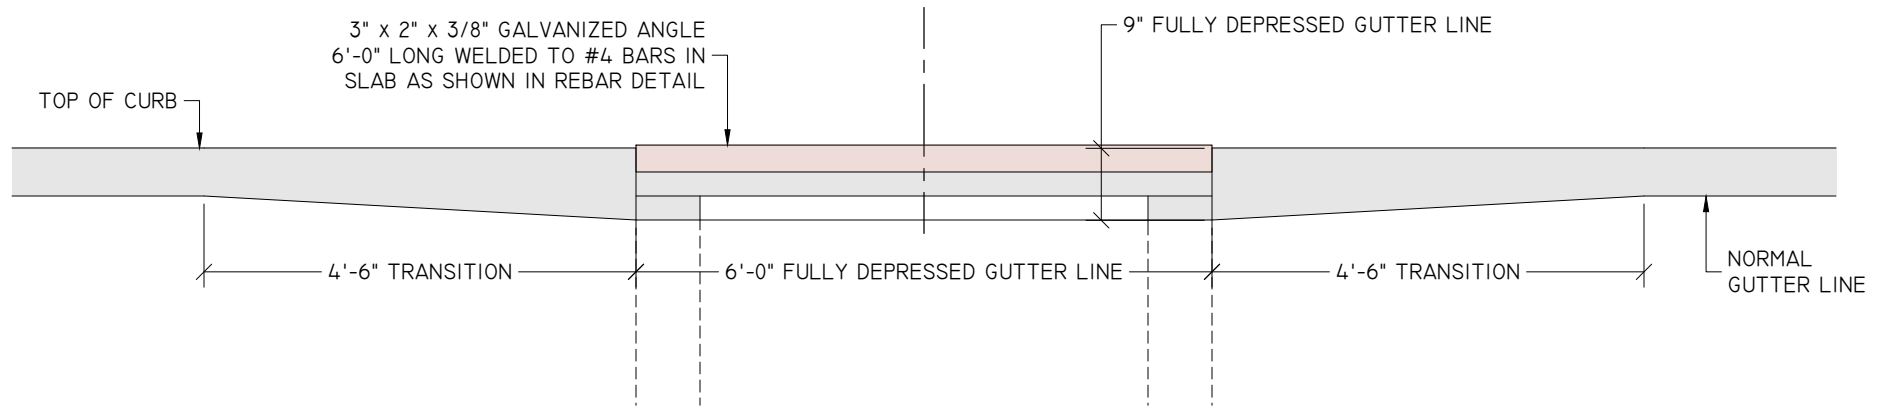

DEPRESSED GUTTER PROFILE VIEW

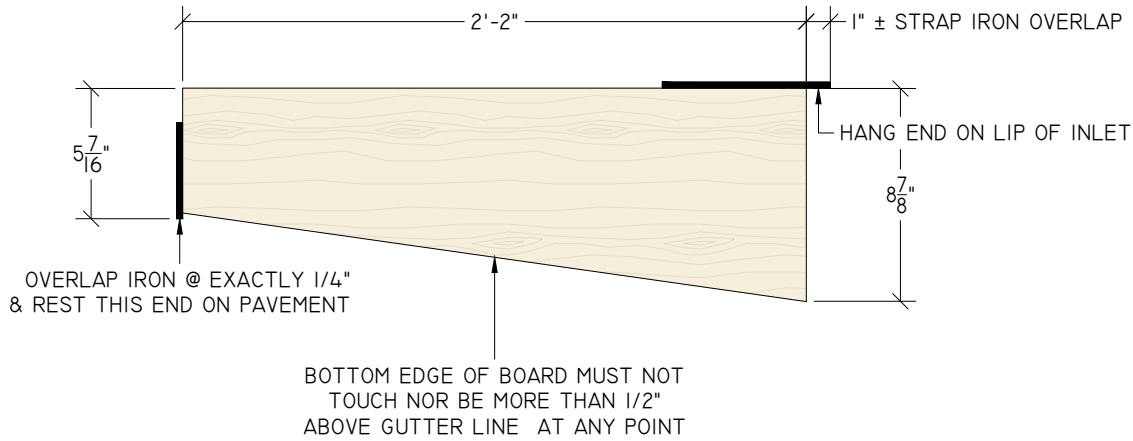



AUTOMATIC GUTTER LINE REJECTOR

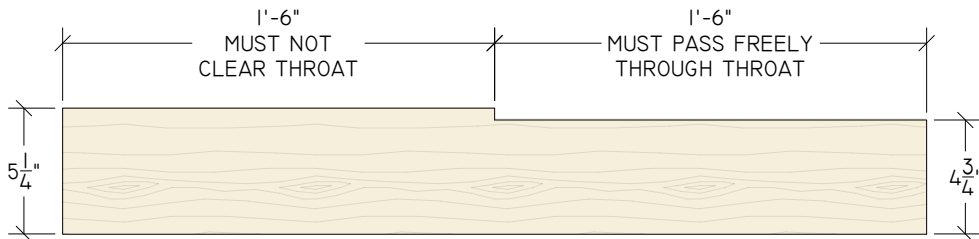


AUTOMATIC THROAT REJECTOR

NOTES:

- BOARDS SHOWN ARE TO BE CONSTRUCTED OF SUITABLE MATERIAL & ARE FOR USE WHILE CONCRETE IS STILL WORKABLE

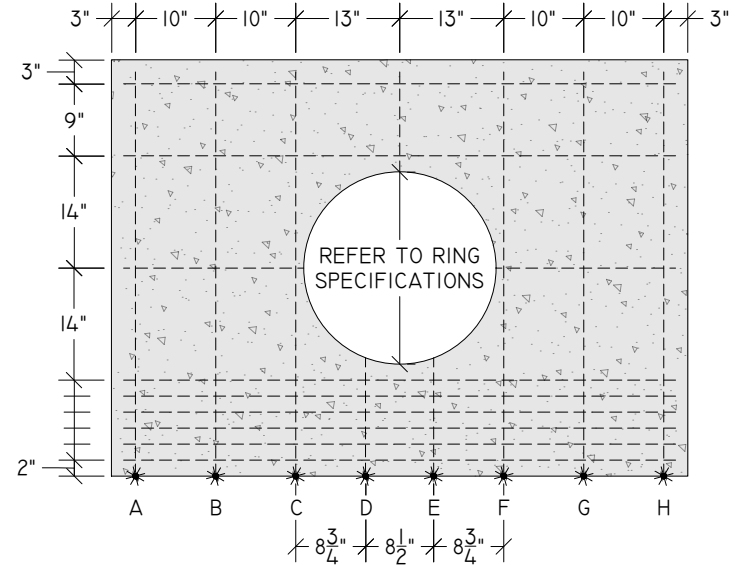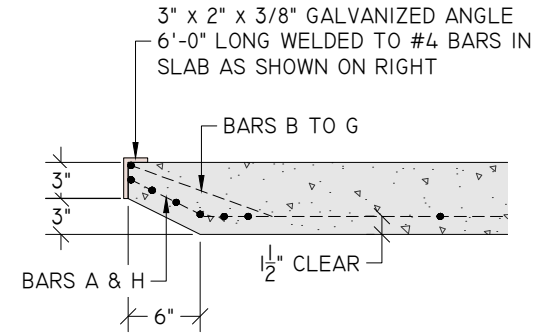

USE #4 BARS
 * INDICATES LOCATION OF GALVANIZED ANGLE WELDS TO REBAR

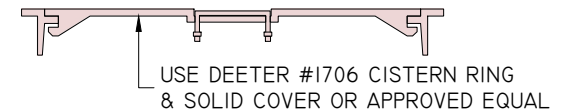

CONCRETE INLET LID & REBAR DETAIL

PLAN	228	
SHEET	3	OF 3
DRAWN BY:	LDC	DATE: JAN 1976
REVISED BY:	MLS	DATE: MAR 2022
APPROVED BY:	KJK	DATE: MAR 2022