



PROJECT NO.	SHEET NO.
803613	
Date: GET A DATE	Drawn: MGS
	Checked: TAC
	Approved: DGH

**SCHEMMLER**  
ARCHITECTS | ENGINEERS | PLANNERS

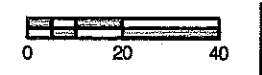

PROJ: C:\ESB\001.dwg  
 USER: J:\Users\jordan\CR\_Permit.dwg  
 DATE: 8/1/2008  
 DSN: J:\Users\jordan\CR\_Permit.dwg

WALNUT MIDDLE SCHOOL

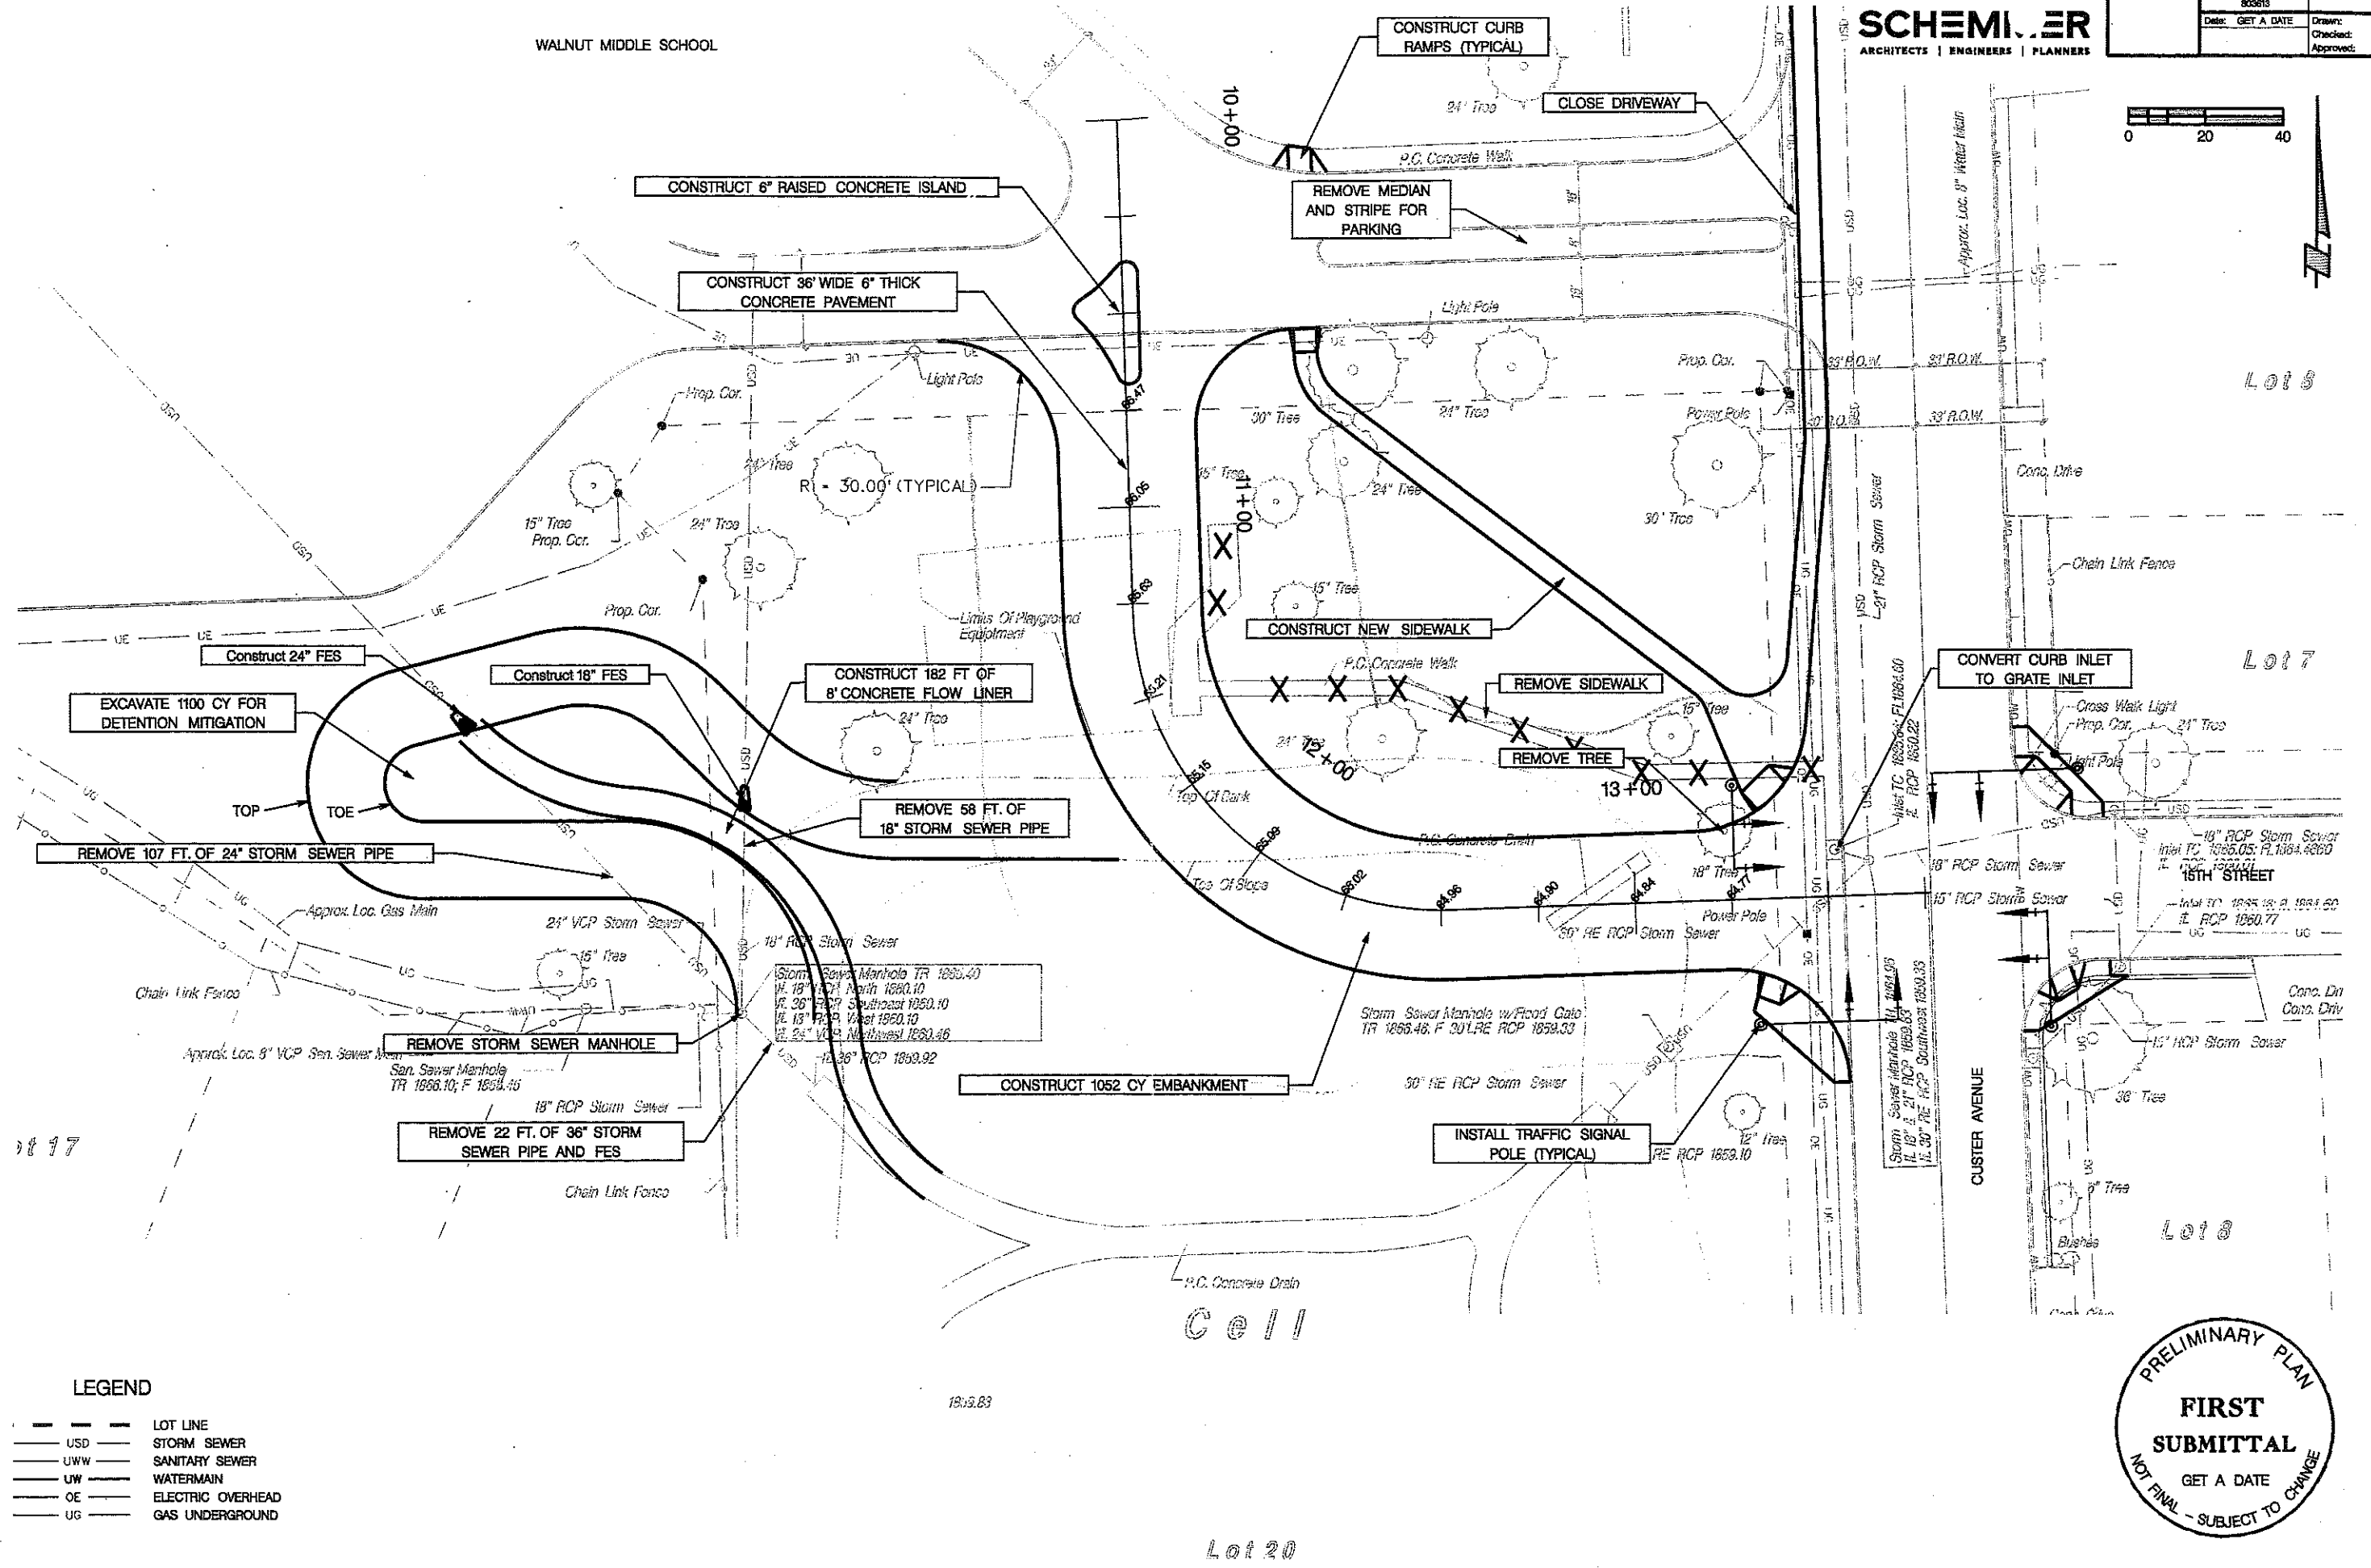

**LEGEND**

---	LOT LINE
---	USD STORM SEWER
---	UWW SANITARY SEWER
---	UW WATERMAIN
---	OE ELECTRIC OVERHEAD
---	UG GAS UNDERGROUND



Cell

Lot 20

19.03.83