
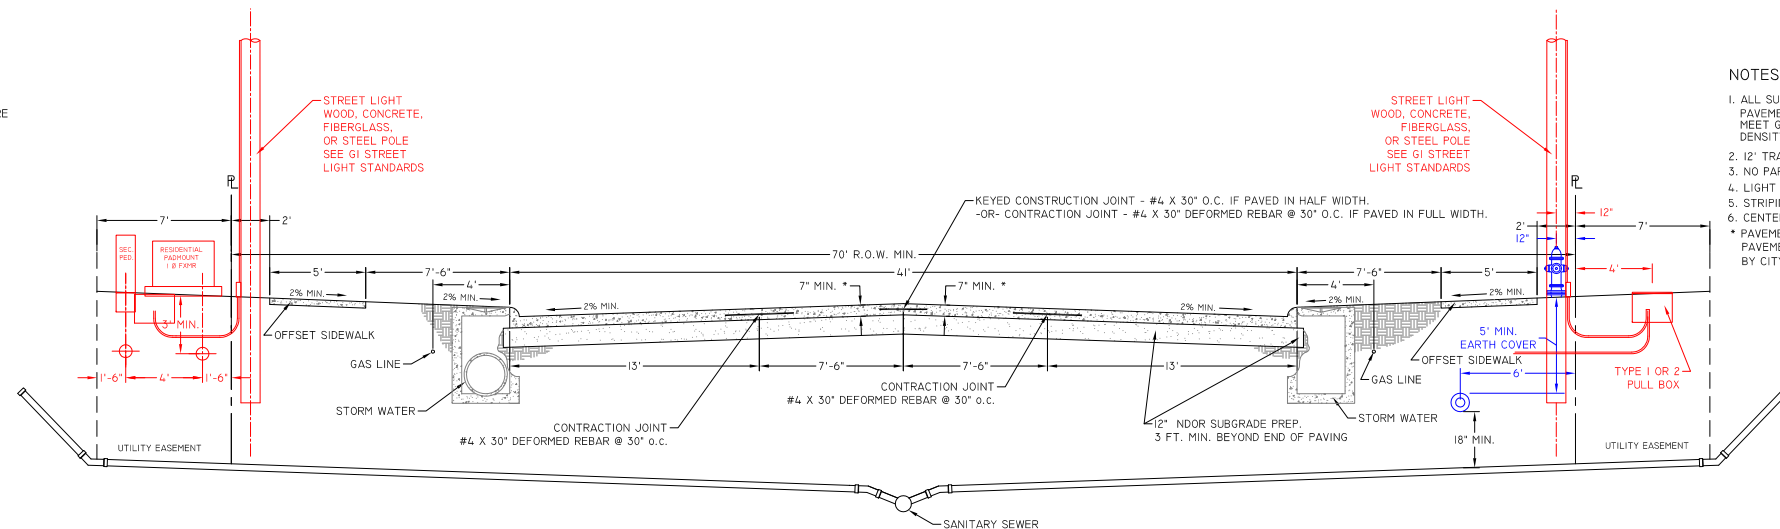



COMMERCIAL COLLECTOR
TYPICAL 41' PAVEMENT WIDTH

- NOTES:
1. ALL SUBGRADE AND FILL BELOW PAVEMENT SHALL BE TESTED AND MEET G.I. CITY STANDARD SPECS. FOR DENSITY AND MOISTURE.
 2. 12" TRANSVERSE JOINTS
 3. NO PARKING
 4. COMMERCIAL COLLECTOR.
 5. STRIPING TO BE APPROVED BY PUBLIC WORKS DEPT.
 6. CENTERLINE GRADE MIN. 0.3%.
 - * PAVEMENT THICKNESS DEPENDANT UPON PAVEMENT ANALYSIS TO BE APPROVED BY CITY ENGINEER.

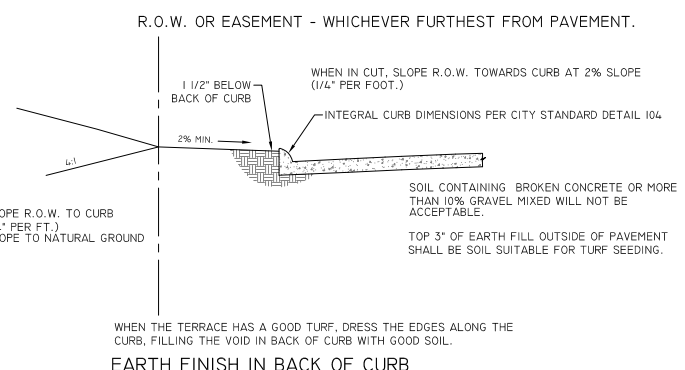

LIGHT COMMERCIAL USE
TYPICAL 41' PAVEMENT WIDTH

- NOTES:
1. ALL SUBGRADE AND FILL BELOW PAVEMENT SHALL BE TESTED AND MEET G.I. CITY STANDARD SPECS. FOR DENSITY AND MOISTURE.
 2. 12" TRANSVERSE JOINTS
 3. NO PARKING
 4. LIGHT COMMERCIAL USE.
 5. STRIPING TO BE APPROVED BY PUBLIC WORKS DEPT.
 6. CENTERLINE GRADE MIN. 0.3%.
 - * PAVEMENT THICKNESS DEPENDANT UPON PAVEMENT ANALYSIS TO BE APPROVED BY CITY ENGINEER.

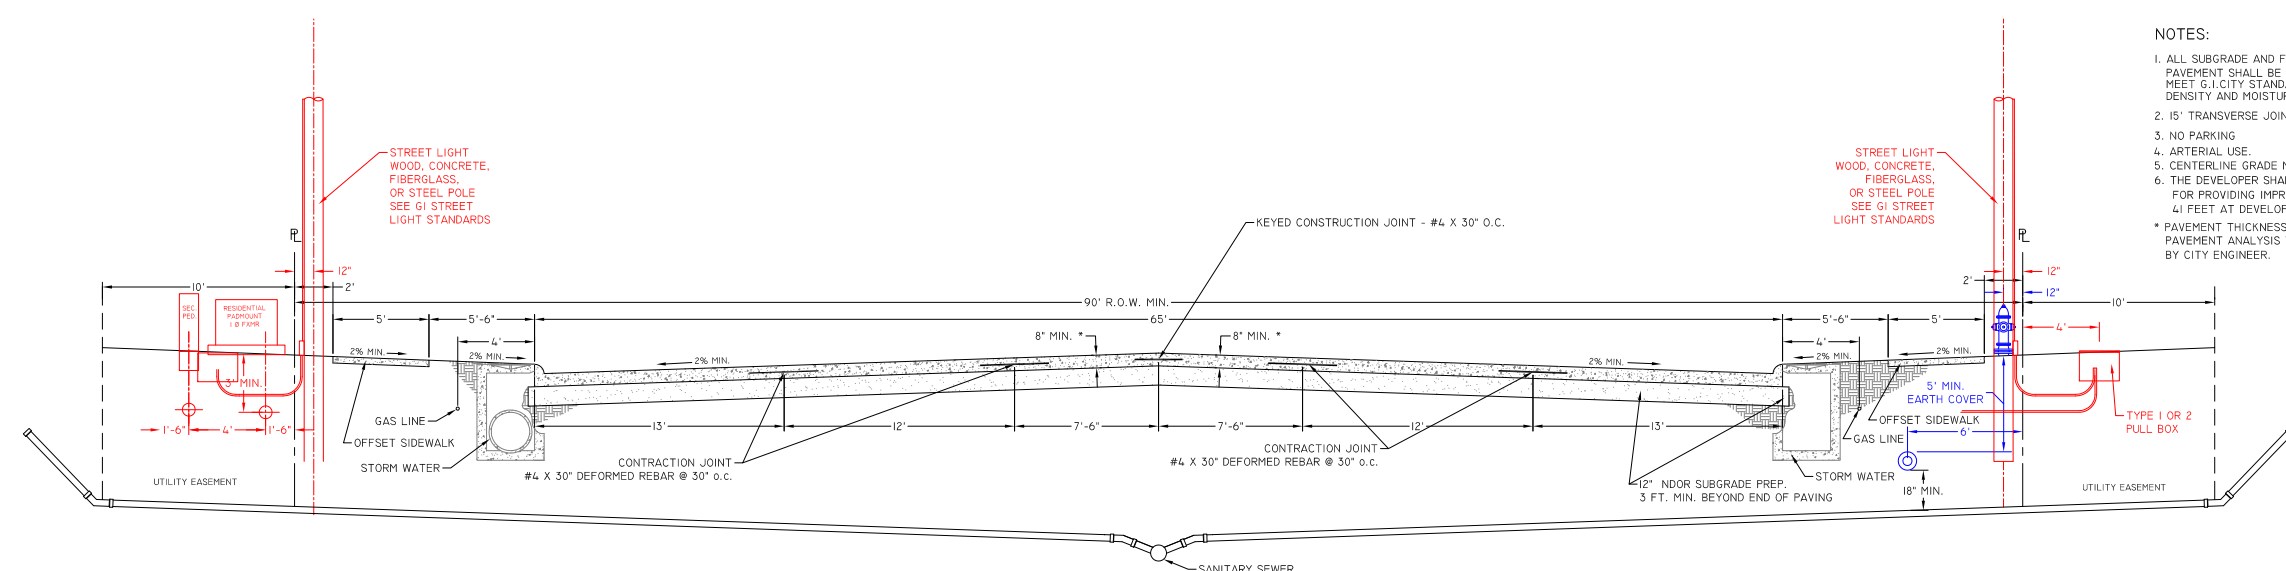

ARTERIAL USE
TYPICAL 65' PAVEMENT WIDTH

- NOTES:
1. ALL SUBGRADE AND FILL BELOW PAVEMENT SHALL BE TESTED AND MEET G.I. CITY STANDARD SPECS. FOR DENSITY AND MOISTURE.
 2. 15" TRANSVERSE JOINTS
 3. NO PARKING
 4. ARTERIAL USE.
 5. CENTERLINE GRADE MIN. 0.3%.
 6. THE DEVELOPER SHALL NOT BE RESPONSIBLE FOR PROVIDING IMPROVEMENTS WIDER THAN 41 FEET AT DEVELOPER'S SOLE EXPENSE.
 - * PAVEMENT THICKNESS DEPENDANT UPON PAVEMENT ANALYSIS TO BE APPROVED BY CITY ENGINEER.

REVISIONS	DATE	BY	DESCRIPTION
	12/10/2013	TJY	
	XX/XX/XX	XX/XX/XX	
	XX/XX/XX	XX/XX/XX	
	XX/XX/XX	XX/XX/XX	

COMMERCIAL	
PAVEMENT CROSS SECTIONS	
GRAND ISLAND, NEBRASKA	
DRAWING NO.:	CROSS SECTION-COMMERCIAL.DWG
1	1

DWG: J:\CAD\DETAILS\TYPICAL STREET SECTIONS\CROSS SECTION-COMMERCIAL.DWG - 37' & 41' II X I7 LANDSCAPE