

REIMBURSEMENT AGREEMENT

This AGREEMENT made this 8th day of March, 2019 by and between AT&T Corp., on behalf of itself and its affiliated companies, which has a place of business at 3450 Riverwood Parkway, S. E., Room 162, Atlanta, GA 30339 ("AT&T") And The City of Grand Island, NE, which has a place of business at PO Box 1968, 100 East 1st St. Grand Island, NE 68802 ("Developer").

WITNESSETH:

WHEREAS, AT&T is a grantee of an **Easement** in the County of Hall, State of Nebraska (the "Easement"); and

WHEREAS, the **Easement Area** and any AT&T buried cable and associated facilities that have been placed within the **Easement Area** will be adversely impacted by Developer's proposed construction within the **Easement** strip; and

WHEREAS, Developer will reimburse AT&T for AT&T's cost of protecting, relocating and/or lowering a section of the AT&T Grand Island to Prospect Valley (Core HA-1) Cable (the "Cable").

NOW THEREFORE, the parties agree as follows:

1. AT&T will provide engineering, plant protection, labor, materials, and supervision necessary to protect, relocate and/or lower the Cables, as deemed necessary in AT&T's sole judgment (the "Work"). The Work is more particularly described in attached Exhibit A. The starting date will be set by the parties so that the Work can be completed as expeditiously as practicable.

2. Developer shall pay AT&T the actual cost of the Work, which is estimated to be Eleven Thousand Five Hundred Dollars & 00/100 (\$11,500.00), as shown on attached Exhibit B.

The estimated cost shall be paid by Developer upon completion of project. Developer acknowledges that the estimated cost does not include rock removal costs and that if rock removal is required, the actual cost may greatly exceed the estimated cost. Upon completion of the Work, AT&T will send a final invoice to Developer for the actual cost of the Work. If the actual cost is greater than the estimated amount, Developer will pay to AT&T the difference within thirty (30) days from the invoice date. If the actual cost is less than the estimated amount, AT&T shall reimburse Developer the difference within sixty (60) days from the invoice date. Exhibits A and B are only good for sixty (60) days from the date of receipt of this agreement.

3. Developer agrees to exercise all due caution while working near the Cable, in order to prevent damage to the Cable. Developer agrees:

(a) to notify AT&T by telephone at 1-800 252-1133 at least forty-eight (48) hours prior to performing any construction, demolition or repairs at the Cable location;

(b) not to use at the Cable location any tool, equipment, or the machinery capable of being operated within ten (10) feet of the Cable;

(c) to perform construction, demolition, repair, modifications, additions and any other activities in compliance with all applicable laws and regulations and in a manner that does not interfere with the operations of AT&T; and

(d) not to work at the Cable location without AT&T's prior authorization and AT&T's On-Site Work Force personnel being present during the work.

4. Developer (the "Indemnifying Party") shall indemnify, defend and hold harmless AT&T (the "Indemnified Party") from and against any and all claims, demands, actions, losses, damages, assessments, charges, judgments, liabilities, costs and expenses (including reasonable attorneys' fees and disbursements) that may from time to time be asserted by third parties against the Indemnified Party because of any personal injury, including death, to any person or loss of, physical damage to or loss of use of real or tangible personal property, to the extent caused by the negligence or misconduct of the Indemnifying Party, its agents, employees or contractors. For purposes of indemnifications set forth in this Agreement, "Indemnified Party" means AT&T, its affiliates, subsidiaries, parent, successors and assigns and its and their employees, directors, officers, agents, contractors and subcontractors. The Indemnified Party:

4.1 shall notify the Indemnifying Party in writing promptly upon learning of any claim or suit for which indemnification may be sought, provided that failure to do so shall have no effect except to the extent the Indemnifying Party is prejudiced thereby;

4.2 shall have the right to participate in such defense or settlement with its own counsel and at its own expense, but the Indemnifying Party shall have control of this defense or settlement; and

4.3 shall reasonably cooperate with the defense.

5. AT&T makes no warranties, express or implied, including any implied warranties as to merchantability or fitness for a particular purpose.

6. Notwithstanding any provision of this agreement to the contrary, except as provided in Section 4, in no event shall either party be liable to the other party for any special, incidental, indirect, punitive, reliance or consequential damages, whether foreseeable or not, including, but not limited to, loss of profits or revenue, cost of capital, cost of replacement services, or claims of customers or of other third parties, occasioned by any cause whatsoever, including, without limitation, breach of contract, breach of warranty, negligence or strict liability.

7. **Insurance**

- a. With respect to Developer's performance under this Agreement, and in addition to Developer's obligation to indemnify, Developer if they are performing any work hereunder or their contractors, at Developer's sole cost and expense shall:
- i. maintain the insurance coverages and limits required by this Section and any additional insurance and/or bonds required by law:
 1. at all times during the term of this Agreement and until completion of all Work associated with this Agreement, whichever is later; and
 2. with respect to any coverage maintained in a "claims-made" policy, for two (2) years following the term of this Agreement or completion of all Work associated with this Agreement, whichever is later. If a "claims-made" policy is maintained, the retroactive date must precede the commencement of Work under this Agreement;
 - ii. require each subcontractor who may perform Work under this Agreement or enter upon the Work site to maintain coverages, requirements, and limits at least as broad as those listed in this Section from the time when the subcontractor begins Work, throughout the term of the subcontractor's Work and, with respect to any coverage maintained on a "claims-made" policy, for two (2) years thereafter;
 - iii. procure the required insurance from an insurance company eligible to do business in the state or states where Work will be performed and having and maintaining a Financial Strength Rating of "A-" or better and a Financial Size Category of "VII" or better, as rated in the A.M. Best Key Rating Guide for Property and Casualty Insurance Companies, except that, in the case of Workers' Compensation insurance, Developer may procure insurance from the state fund of the state where Work is to be performed; and
 - iv. deliver to AT&T certificates of insurance stating the types of insurance and policy limits. Developer shall provide or will endeavor to have the issuing insurance company provide at least 30 days advance written notice of cancellation, non-renewal, or reduction in coverage, terms, or limits to AT&T. Developer shall deliver such certificates:
 1. prior to execution of this Agreement and prior to commencement of any Work;
 2. prior to expiration of any insurance policy required in this Section; and
 3. for any coverage maintained on a "claims-made" policy, for two (2) years following the term of this Agreement or completion of all Work associated with this Agreement, whichever is later.
- b. The Parties agree:
- i. the failure of AT&T to demand such certificate of insurance or failure of AT&T to identify a deficiency will not be construed as a waiver of Developer's obligation to maintain the insurance required under this Agreement;

- ii. that the insurance required under this Agreement does not represent that coverage and limits will necessarily be adequate to protect Developer, nor be deemed as a limitation on Developer's liability to AT&T in this Agreement;
 - iii. Developer may meet the required insurance coverages and limits with any combination of primary and Umbrella/Excess liability insurance; and
 - iv. Developer is responsible for any deductible or self-insured retention.
- c. The insurance coverage required by this Section includes:
- i. Workers' Compensation insurance with benefits afforded under the laws of any state in which the Work is to be performed and Employers Liability insurance with limits of at least:
 - \$500,000 for Bodily Injury – each accident
 - \$500,000 for Bodily Injury by disease – policy limits
 - \$500,000 for Bodily Injury by disease – each employee
 To the fullest extent allowable by Law, the policy must include a waiver of subrogation in favor of AT&T, its Affiliates, and their directors, officers and employees.
 In states where Workers' Compensation insurance is a monopolistic state-run system, Developer shall add Stop Gap Employers Liability with limits not less than \$500,000 each accident or disease.
 - ii. Commercial General Liability insurance written on Insurance Services Office (ISO) Form CG 00 01 12 04 or a substitute form providing equivalent coverage, covering liability arising from premises, operations, personal injury, products/completed operations, and liability assumed under an insured contract (including the tort liability of another assumed in a business contract) with limits of at least:
 - \$2,000,000 General Aggregate limit
 - \$1,000,000 each occurrence limit for all bodily injury or property damage incurred in any one (1) occurrence
 - \$1,000,000 each occurrence limit for Personal Injury and Advertising Injury
 - \$2,000,000 Products/Completed Operations Aggregate limit
 - \$1,000,000 each occurrence limit for Products/Completed Operations
 The Commercial General Liability insurance policy must:
 1. include AT&T, its Affiliates, and their directors, officers, and employees as Additional Insureds. Developer shall provide a copy of the Additional Insured endorsement to AT&T. The Additional Insured endorsement may either be specific to AT&T or may be "blanket" or "automatic" addressing any person or entity as required by contract. A copy of the Additional Insured endorsement must be provided within 60 days of execution of this Agreement and within 60 days of each Commercial General Liability policy renewal;
 2. include a waiver of subrogation in favor of AT&T, its Affiliates, and their directors, officers and employees; and

3. be primary and non-contributory with respect to any insurance or self-insurance that is maintained by AT&T.
- ii. Business Automobile Liability insurance with limits of at least \$1,000,000 each accident for bodily injury and property damage, extending to all owned, hired, and non-owned vehicles.

8. Developer shall keep the Cable and other property of AT&T free from all mechanic's, artisan's, materialman's, architect's, or similar services' liens which arise in any way from or as a result of its activities and cause any such liens which may arise to be discharged or released.

9. Except for payment of the cost of the Work, neither party shall have any liability for its delays or its failure in performance due to: fire, explosion, pest damage, power failures, strikes or labor disputes, acts of God, the Elements, war, civil disturbances, acts of civil or military authorities or the public enemy, inability to secure raw materials, transportation facilities, fuel or energy shortages, or other causes beyond its control, whether or not similar to the foregoing.

10. A party shall be in default if it fails to perform or observe any material term or condition of this Agreement and the failure continues unremedied for thirty (30) days after receipt of written notice (fourteen (14) days in the case of Developer's failure to pay AT&T the estimated and/or actual cost of the Work); provided, however, that when such default (excluding Developer's non-payment) cannot reasonably be cured within such thirty (30) day period, this period will be extended if that party promptly commences to cure the same and prosecutes such curing with due diligence. Upon the default by a party, the other party may terminate this Agreement and pursue any legal remedies it may have under applicable law or principles of equity.

11. This Agreement shall be binding upon and inure to the benefit of the parties hereto and their respective successors or assigns. Developer shall not assign, transfer, or dispose of this Agreement or any of its rights or obligations hereunder without prior written consent of AT&T; provided, however, that Developer may assign or transfer this Agreement to a controlling or controlled affiliate or to a successor in the event of reorganization, including a merger or sale of substantially all of its assets, without the consent of AT&T. An assignment, transfer or disposition of this Agreement by Developer shall not relieve Developer of any of its obligations under this Agreement. AT&T shall have the right to assign this Agreement and to assign its rights and delegate its obligations and liabilities under this Agreement, either in whole or in part, to any party. An assignment, transfer or disposition of this Agreement by AT&T shall not relieve AT&T of any of its obligations under this Agreement. Neither this Agreement, nor any term or provision hereof, nor any inclusion by reference shall be construed as being for the benefit of any person or entity not a signatory hereto.

12. Any demand, notice or other communication to be given to a party in connection with this Agreement shall be given in writing and shall be given by personal delivery, by registered or certified mail, return receipt requested, or by commercial overnight delivery

service addressed to the recipient as set forth below or to such other address or individual, as may be designated by notice given by the party to the other:

AT&T:
AT&T CORP.
3450 Riverwood Parkway, S. E.
Atlanta, GA 30339
Room 162-SP
Attention: Right of Way Dept.

With a copy to:

AT&T
One AT&T Way
Room 3A105
Bedminster, NJ 07921
Attention: Legal Department – Network Services

Developer:
City of Grand Island, NE
Attn: Roger G. Steele, Mayor
PO Box 1968
100 East 1st St.
Grand Island, NE 68802

Any demand, notice or other communication given by personal delivery shall be conclusively deemed to have been given on the day of actual delivery thereof and if given by registered or certified mail, return receipt requested or by commercial overnight delivery service on the date of receipt thereof.

13. The failure of either party hereto to enforce any of the provisions of this Agreement, or the waiver thereof in any instance, shall not be construed as a general waiver or relinquishment on its part of any such provision, and said provision shall nevertheless be and remain in full force and effect.

14. This Agreement shall be governed by and construed in accordance with the domestic laws of the State of Nebraska without reference to its choice of law principles.

15. Each party represents and warrants that:

- (a) It has full right and authority to enter into, execute, deliver and perform its obligations under this Agreement;
- (b) It has taken all requisite corporate action to approve the execution, delivery and performance of this Agreement;
- (c) This Agreement constitutes a legal, valid and binding obligation enforceable against such party in accordance with its terms, subject to

bankruptcy, insolvency, creditors' rights and general equitable principles;
and

- (d) Its execution of and performance under this Agreement shall not violate any applicable existing regulations, rules, statutes, or court orders of any local, state or federal government agency, court or body.

16. This Agreement constitutes the entire and final agreement and understanding between the parties with respect to the subject matter hereof and supersedes all prior oral and written communications, understandings and agreements relating to the subject matter hereof, which are of no further force or effect. The Exhibits referred to herein are an integral part hereof and are hereby made a part of this Agreement. This Agreement may only be modified or supplemented by an instrument in writing executed by a duly authorized representative of each party.

17. Each action or claim against any party arising under or relating to this Agreement shall be made only against such party as a corporate, and any liability relating thereto shall be enforceable only against the corporate assets of such party. No party shall seek to pierce the corporate veil or otherwise seek to impose any liability relating to, or arising from, this Agreement against any shareholder, employee, officer or director of the other party. Each of such persons is an intended beneficiary of the mutual promises set forth in this Section 17 and shall be entitled to enforce the obligations of this Section 17.

18. The relationship between the parties shall not be that of partners, agents or joint ventures for one another, and nothing contained in this Agreement shall be deemed to constitute a partnership or agency agreement between them for any purposes, including, but not limited to federal income tax purposes. The parties, in performing any of their obligations hereunder, shall be independent contractors or independent parties and shall discharge their contractual obligations at their own risk.

19. This Agreement and each of the parties' respective rights and obligations under this Agreement shall be binding upon and shall inure to benefit of the parties and each of their respective permitted successors and assigns.

20. No provision of this Agreement shall be interpreted to require any unlawful action by either party. If any section or clause of this Agreement is held to be invalid or unenforceable, then the meaning of that section or clause shall be construed so as to render it enforceable to the extent feasible. If no feasible interpretation would save the section or clause, it shall be severed from this Agreement with respect to the matter in question, and the remainder of the Agreement shall remain in full force and effect. However, in the event such a section or clause is an essential element of the Agreement, the parties shall promptly negotiate a replacement that will achieve the intent of such unenforceable section or clause to the extent permitted by law.

21. This Agreement may be executed in one or more counterparts, all of which taken together shall constitute one and the same instrument.

IN WITNESS WHEREOF, the parties have caused this Agreement to be executed by their authorized representatives as of the date first above set forth.

City of Grand Island, NE

By: Roger G. Steele

Name: Roger G. Steele

Title: Mayor

Tax ID: 41-0244767

Date: 3/8/2019

Stacy R. Winkler
Asst. City Attorney

AT&T CORP.

By: Sandra Braxton

Name: Sandra Braxton

Title: Senior Technical Project Mgr

Date: 2/26/19

EXHIBIT A

Scope of Work

Engineering and Inspecting, Mobilization, Traffic Control, Excavating and lowering to depths of 11' for 80 LF, Shore boxes and trench safety precautions, Ring cutting and adding additional conduit as required including pulling slack cable, if required, Relocation of 3 AT&T Marker Poles within project scope.

EXHIBIT B

ESTIMATED COST

Engineering and Inspection Total:	\$ 9,000.00
Construction Total:	\$ 11,000.00

Total Cost of Project	\$ 20,000.00
-----------------------	--------------

AT&T Responsibility	42.50%	\$8,500.00
City of Grand Island	57.50%	\$11,500.00

TOTAL DUE (as shown on page 1)	\$ 11,500.00
---------------------------------------	---------------------



Estimate of Cost Broadwell Drainage



Estimate of Cost for the relocation of AT&T Facilities for the proposed Broadwell Drainage in Grand Island NE

These are estimates only and actual cost will be determined by bid process.

Actual cost of the project will be determined by bid for the relocation and protection of the AT&T Facility. Only the actual cost of relocation will be billed in accordance with the completed project.

Construction Cost: \$11,000.00

Engineering Cost: \$9,000.00

Total estimated maximum relocation cost \$20,000.00

AT&T Transmission Responsibility: 34 LF = 42.5% = \$8,500.00

City Of Grand Island Responsibility: 46 LF = 57.5% = \$11,500.00

This is based on 80 LF of total expected excavation of which 34 LF is on CoGI ROW (33' easement for ditch line + 1' Road ROW) & the remaining 46 LF is on AT&T Easement. The new Drainage Facility boundaries will include and encroach onto 23 LF of existing AT&T ROW.

Construction Cost to consist of:

- Traffic Control, Mobilization and misc. cost
- Excavating and lowering to depths of 11' for 80 LF.
- Shore boxes and trench safety precautions.
- Ring cutting and adding additional conduit as required including pulling slack cable if required.
- Relocation of 3 AT&T Marker Poles within project Scope.

Engineering Cost to consist of:

- Design
- Inspection and plant protection
- Recording of construction documentation for AT&T permanent record.
- Coordination of Crews and personnel for project completion.

EXHIBIT A: See Construction Prints

Questions may be directed to:

Kevin Wingard

Project Manager

SDT Solutions

9620 E. SH 350 STE 107

Raytown, MO. 64133

580-931-7688

kwingard@sdt-1.com

COSTING ESTIMATE ATT-T TRANSMISSION FOR BROADWELL DRAINAGE

ENGINEERING AND INSPECTION

Description	Code	Cost per Unit	Quantity	Total	Function
Project Manager	HB27	\$77.00	20	\$1,540.00	Permits, Engineering, Handeling
Off Premisis Engineer	HB040P	\$71.50	20	\$1,430.00	Engineering and drawing prep
Clerical	HB19	\$40.00	8	\$320.00	Clerical
Inspector	HB09	\$55.00	40	\$2,200.00	Inspection
Construction Miscellaneous	CMISC	\$1,946.000	1	\$1,946.00	Mileage, Meals, Per Diem, etc.
Engineering Miscellaneous	EMISC	\$1,564.00	1	\$1,564.00	Same as CMISC + mailers, expenses
				TOTAL:	\$9,000.00

CONSTRUCTION

Description	Code	Cost per Unit	Quantity	Total	Function
Traffic Control	MISC	\$1,200.00	1	\$1,200.00	
Mobilization	MISC	\$2,500.00	1	\$2,500.00	
Lowering and Excavations	LOCON-CO	\$60.00	80	\$4,800.00	
Marker Relocation	POLE-PL	\$65.00	3	\$195.00	
Conduit Repair/Cable Slack	RPRCO-CO	\$250.00	1	\$250.00	
Shore Boxs & Trench Safety	MISC	\$2,055.00	1	\$2,055.00	
				TOTAL:	\$11,000.00

COSTING SPLIT FOR AT&T REIMBURSABLE	TOTAL PROJECT COST:		\$20,000.00
AT&T RESPONSIBILITY	42.50%	\$8,500.00	
CITY OF GRAND ISLAND RESPONSIBILITY	57.50%	\$11,500.00	

CLLI CODE: OMAHNEU4276
PROJECT NUMBER:
SPECIFICATION:

VICINITY MAP



BROADWELL AVE LOWERING GRAND ISLAND NE

CHICAGO TO DENVER LINK 24
GRAND ISLAND TO HAZARD



"Telcom Infrastructure Services"




at&t

ISSUED FOR CONSTRUCTION
February 7, 2019

REVISIONS

NOTES

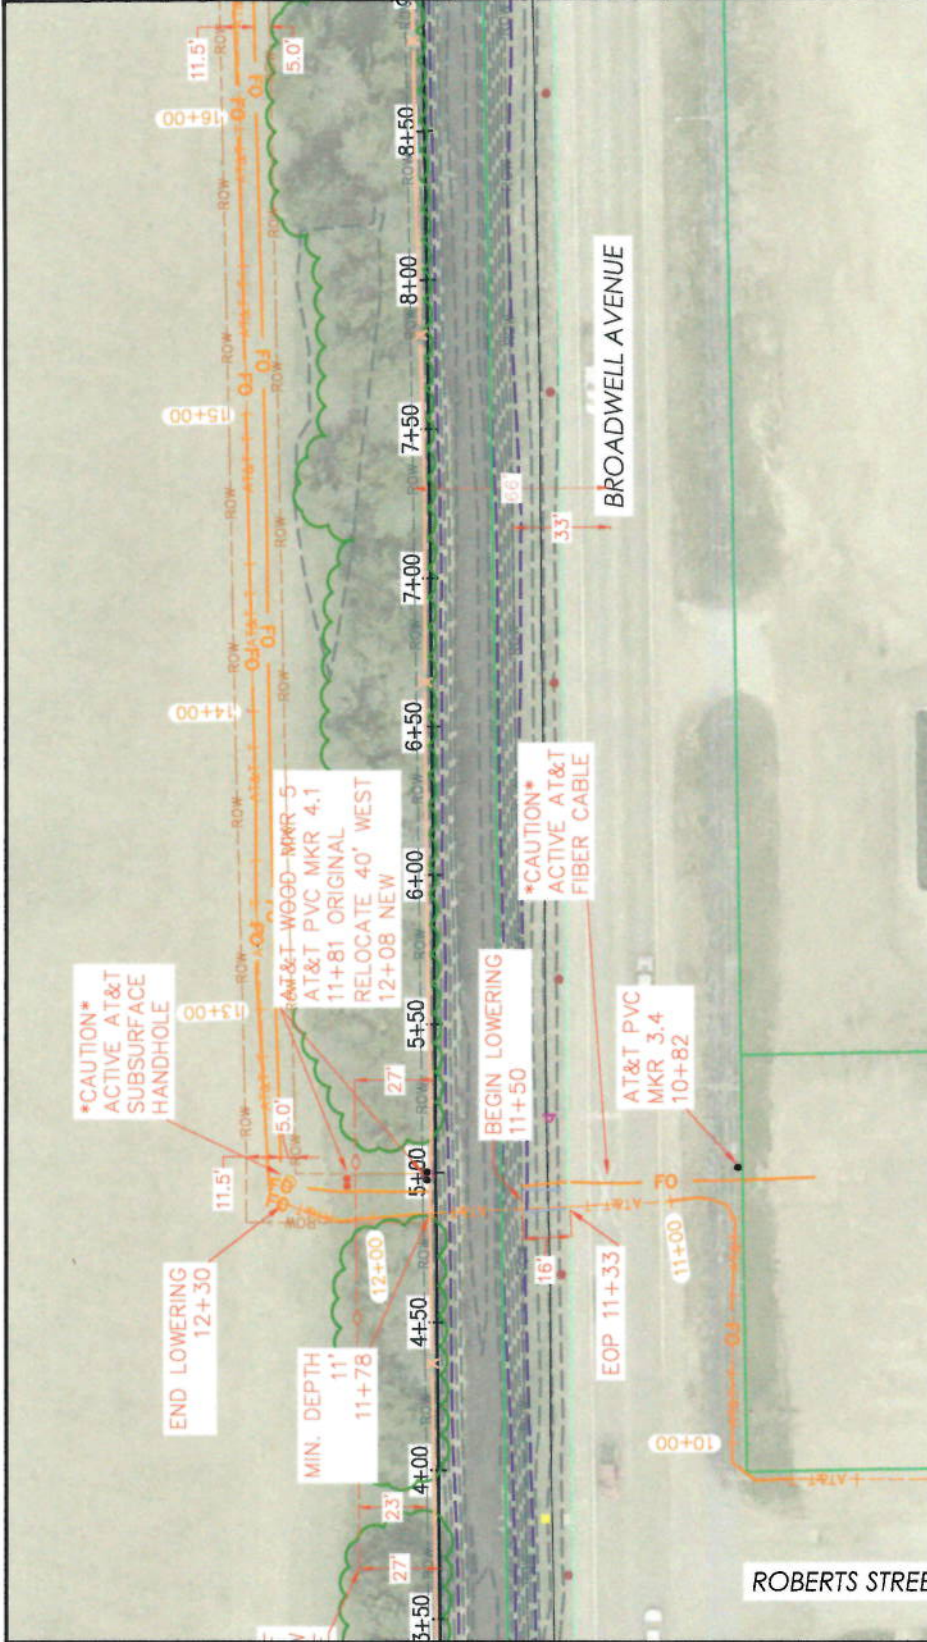

A WorldTrak Global Services Company



PREPARED FOR RECORD
 DRAWING NO. 0212107
 DATE 02/12/10
 PROJECT NUMBER 0212107
 SHEET NUMBER 0212107-01
 SCALE 1"=40'


PROPRIETARY
 USE IS RESTRICTED TO THE PROJECT AND SITE SPECIFIC
 INFORMATION
 PROJECT NUMBER
 SHEET NUMBER
 DATE
 SCALE: 1"=40'

NEKGEN LINK 24
 LIGHTGUIDE SYSTEM
 CHICAGO IL TO DENVER CO.
 GRAND ISLAND TO HAZARD
 DETAILED CONSTRUCTION
 DRAWINGS
 RDN001

- LOWER APPROX. 80 LF OF 6EA - 2" SDR 11 HDPE TO DEPTHS INDICATED.
- DROP WILL BE APPROX. 3' BELOW PRESENT LAY.
- SHORE BOXES WILL BE REQUIRED DUE TO DEPTH AND SOIL CONDITIONS.
- WHITE CONDUIT CONTAINS ACTIVE 312 FIBER CABLE - SLACK AVAILABLE.
- AT AT&T BUILDING 840 LF FROM LOWERING SITE.
- CONDUIT WILL NEED TO BE RING CUT, PLACE NEW CONDUIT SECTION WITH SOLID COUPLERS ON VACANTS AND SPLIT COUPLER ON CONDUIT CONTAINING ACTIVE FIBER.
- RELOCATE 2 AT&T MARKERS (1 WOOD & 1 PVC) TO NEW POSITIONS.
- DITCH MAY HAVE TO DAMMED & PUMPED AROUND DIG LOCATION
- PUMPS WILL BE REQUIRED ONSITE

REVISIONS

NOTES

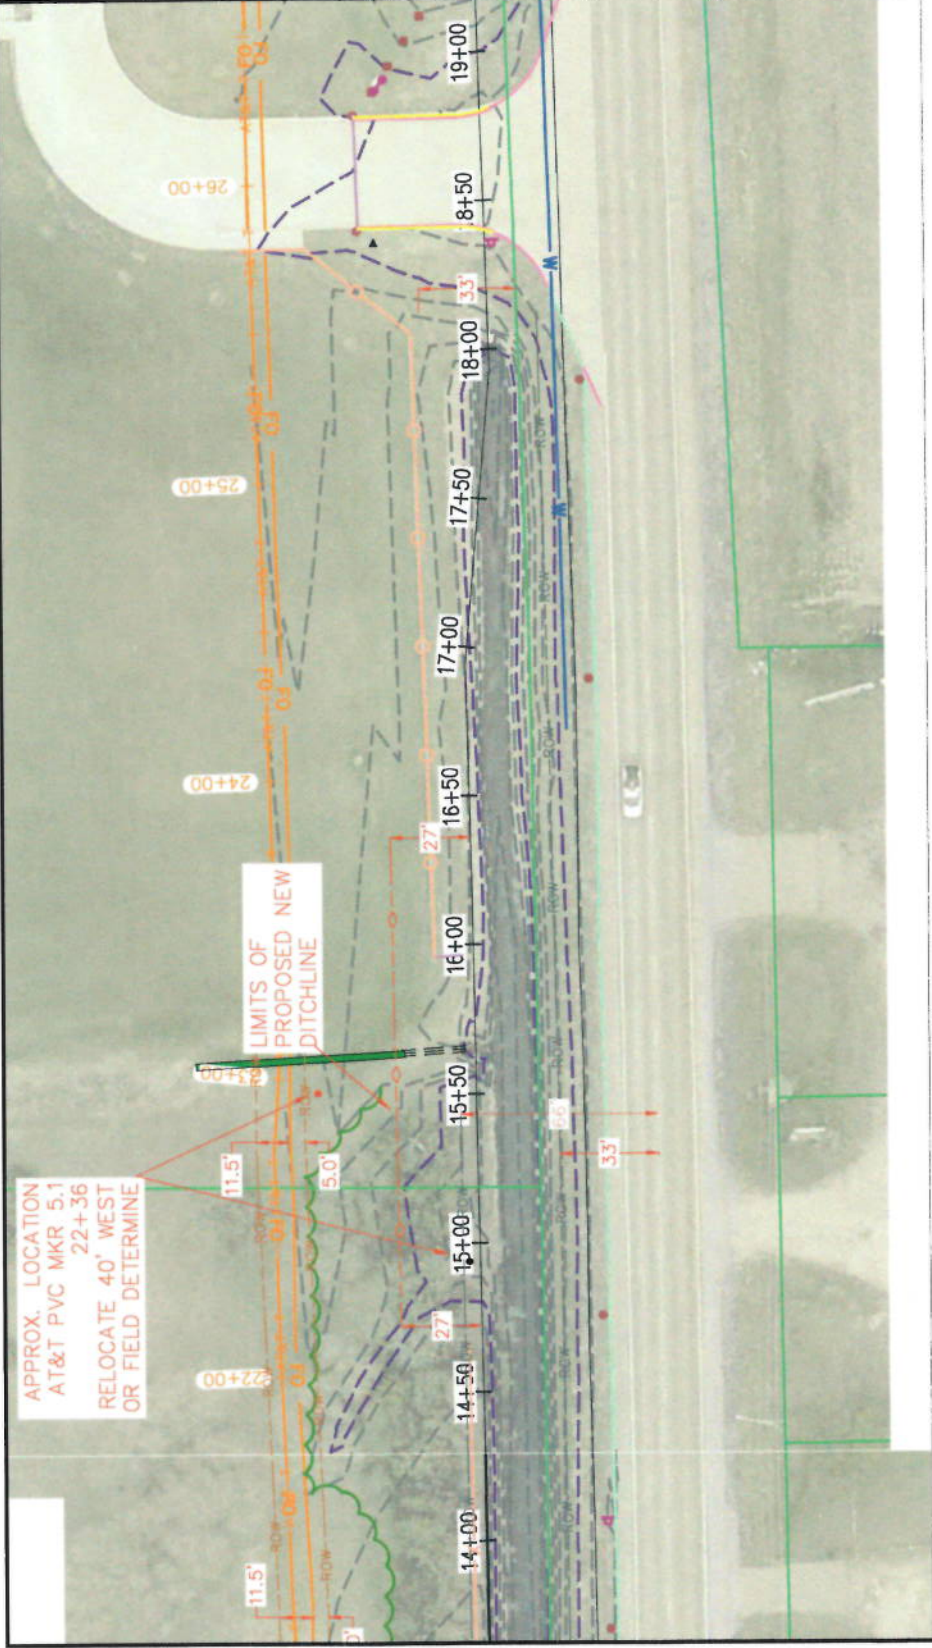


PREPARED FOR RECORD

 SCALE: 1"=40'


NEXGEN LINK 24
 LIGHTGUIDE SYSTEM
 CHICAGO ILL. TO DENVER CO.
 GRAND ISLAND TO HAZARD
 DETAILED CONSTRUCTION
 DRAWINGS

RDN002

- RELOCATE 1 AT&T PVC MARKER TO NEW POSITION TO BE FIELD DETERMINED.

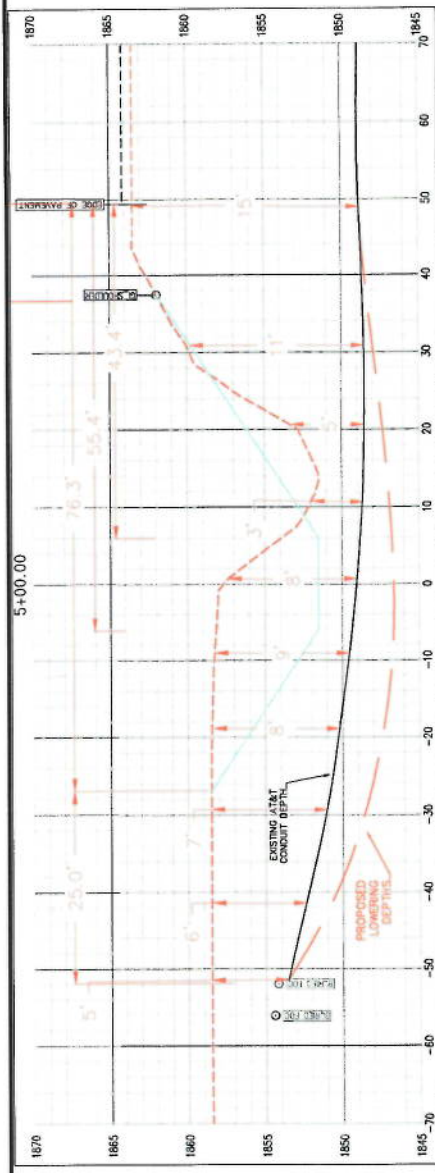

EXISTING PLANT PROFILE

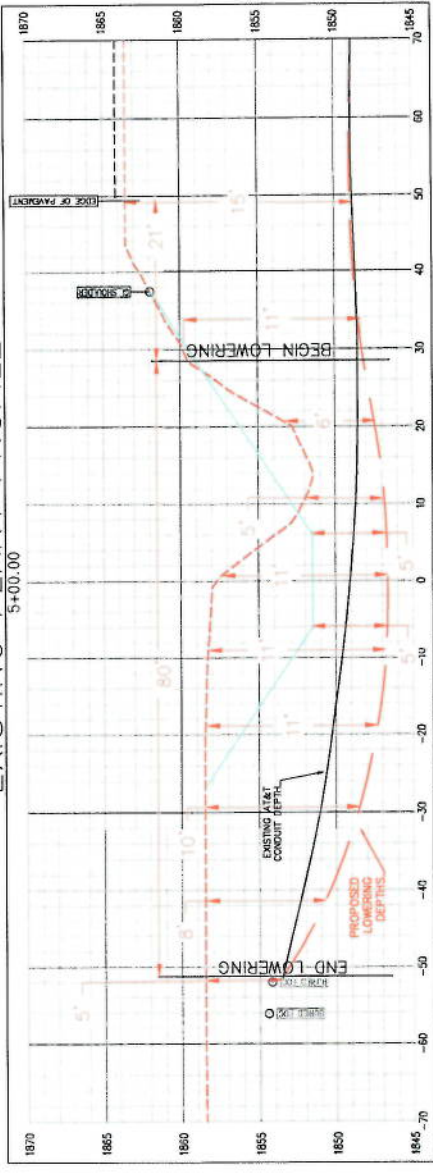

LOWERED PLANT PROFILE

- LOWER APPROX. 80 LF OF 6EA - 2" SDR 11 HDPE TO DEPTHS INDICATED.
- DROP WILL BE APPROX. 3' BELOW PRESENT LAY.
- SHORE BOXES WILL BE REQUIRED DUE TO DEPTH AND SOIL CONDITIONS.
- WHITE CONDUIT CONTAINS ACTIVE 312 FIBER CABLE - SLACK AVAILABLE.
- AT AT&T BUILDING 840 LF FROM LOWERING SITE.
- CONDUIT WILL NEED TO BE RING CUT, PLACE NEW CONDUIT SECTION WITH SOLID COUPLERS ON VACANTS AND SPLIT COUPLER ON CONDUIT CONTAINING ACTIVE FIBER.
- RELOCATE 2 AT&T MARKERS (1 WOOD & 1 PVC) TO NEW POSITIONS.
- DITCH MAY HAVE TO DAMMED & PUMPED AROUND DIG LOCATION
- PUMPS WILL BE REQUIRED ONSITE

REVISIONS

NOTES



A United Global
Services Company



PREPARED FOR RECORD
PROJECT NAME: _____ DATE: _____
DRAWN BY: _____ DATE: _____
CHECKED BY: _____ DATE: _____
APPROVED BY: _____ DATE: _____
SCALE: _____

PROPRIETARY
SPECIFICATION
PROJECT NUMBER
OWNER
CABLE CULI
SCALE: NTS
NEXGEN LINK 24
LIGHTGUIDE SYSTEM
CHICAGO IL TO DENVER CO.
GRAND ISLAND TO HAZARD
DETAILED CONSTRUCTION
DRAWINGS
RDN003

REVISIONS:

NOTES:



PREPARED FOR RECORD
 DRAWINGS

PROPRIETARY
 SPECIFICATION
 PROJECT NUMBER
 OWNER
 CONTRACT NUMBER
 SCALE: 1"=40'

CHICAGO ILL. TO DENVER CO
 GRAND ISLAND TO HAZARD
 DETAILED CONSTRUCTION
 DRAWINGS
 EXHIBIT A

LIMITS OF PROPOSED NEW DITCHLINE

END LOWERING 12+30

CITY OF GI RESPONSIBILITY 46'

AT&T RESPONSIBILITY 34'

BEGIN LOWERING 11+50

EOP 11+33

BROADWELL AVENUE

ROBERTS STRE

- CITY OF GRAND ISLAND ROW 33' FROM C/L BROADWELL AVE
- CITY OF GRAND ISLAND DITCH EASEMENT 33' W OF ROAD ROW
- ADDITIONAL PROPERTY FOR NEW DITCH LINE APPROX. 23' W OF DITCH ROW
- AT&T RELOCATION ON CITY PROPERTY 34' - 42.5% AT&T RESPONSIBILITY
- AT&T RELOCATION ON EASEMENT 46' - 57.5% CITY RESPONSIBILITY



PREPARED FOR RECORD

APPROVED FOR
 PROJECT NUMBER: 970327

PROJECT NAME: AT&T
 SHEET NO.: 782DN-016


SCALE: 1" = 10'

TYPICAL

CONSTRUCTION ISSUE


3. THESE RECORD DRAWINGS HAVE BEEN PREPARED BY THE CONTRACTOR AND THE INFORMATION PROVIDED BY THE CONTRACTOR HAS NOT BEEN VERIFIED FOR ACCURACY BY AT&T. AT&T SHALL NOT BE RESPONSIBLE FOR ANY ERRORS OR OMISSIONS THAT MAY BE THE RESULT OF INCOMPLETE OR INACCURATE INFORMATION PROVIDED BY THE CONTRACTOR.

TYPICAL DIRECTIONAL BORE - DETAILS "B"

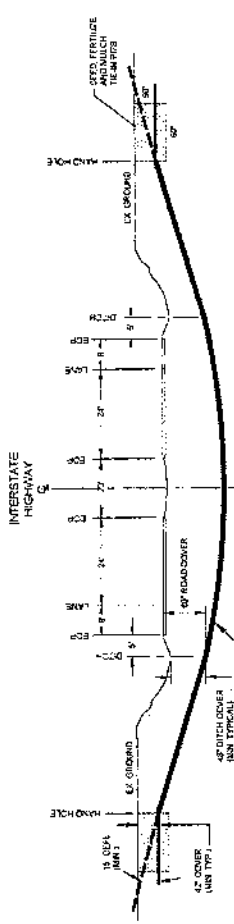


BORE UNDER INTERSTATE HIGHWAY

3' HOLE CASING AS SPECIFIED (P. HOLES TO BE MATCHED)

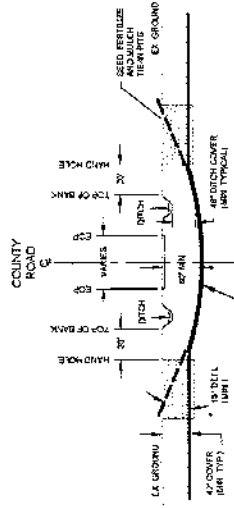


BORE UNDER MAJOR OR COUNTY ROAD

P. HOLES CASING AS SPECIFIED

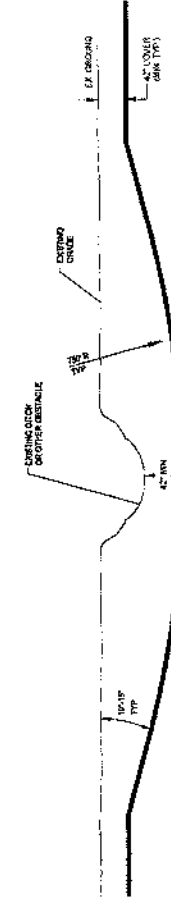


TYPICAL GUIDED BORE PROFILE

CASING - CONDUIT AS SPECIFIED

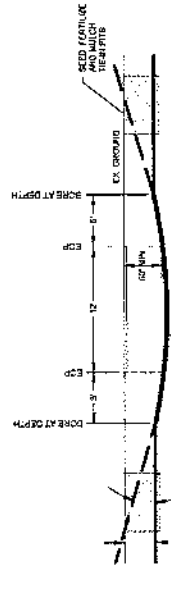


BORE UNDER DRIVEWAY

CASING - CONDUIT AS SPECIFIED

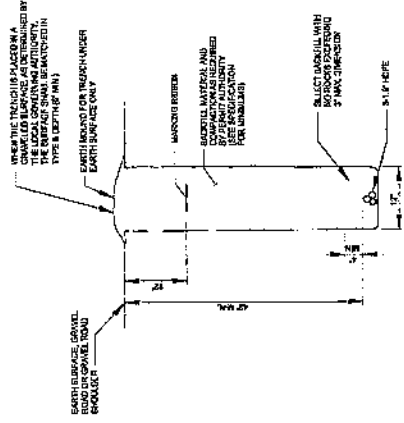

TYPICAL PLOW - DETAIL "C"

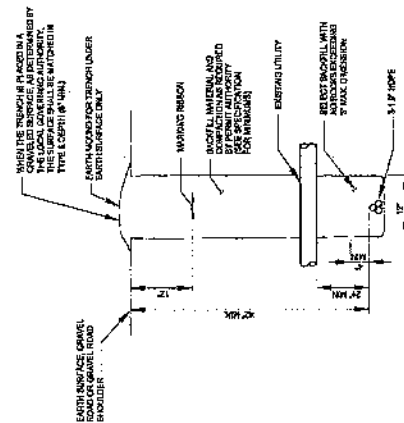

TYPICAL TRENCH - DETAIL "A"




